



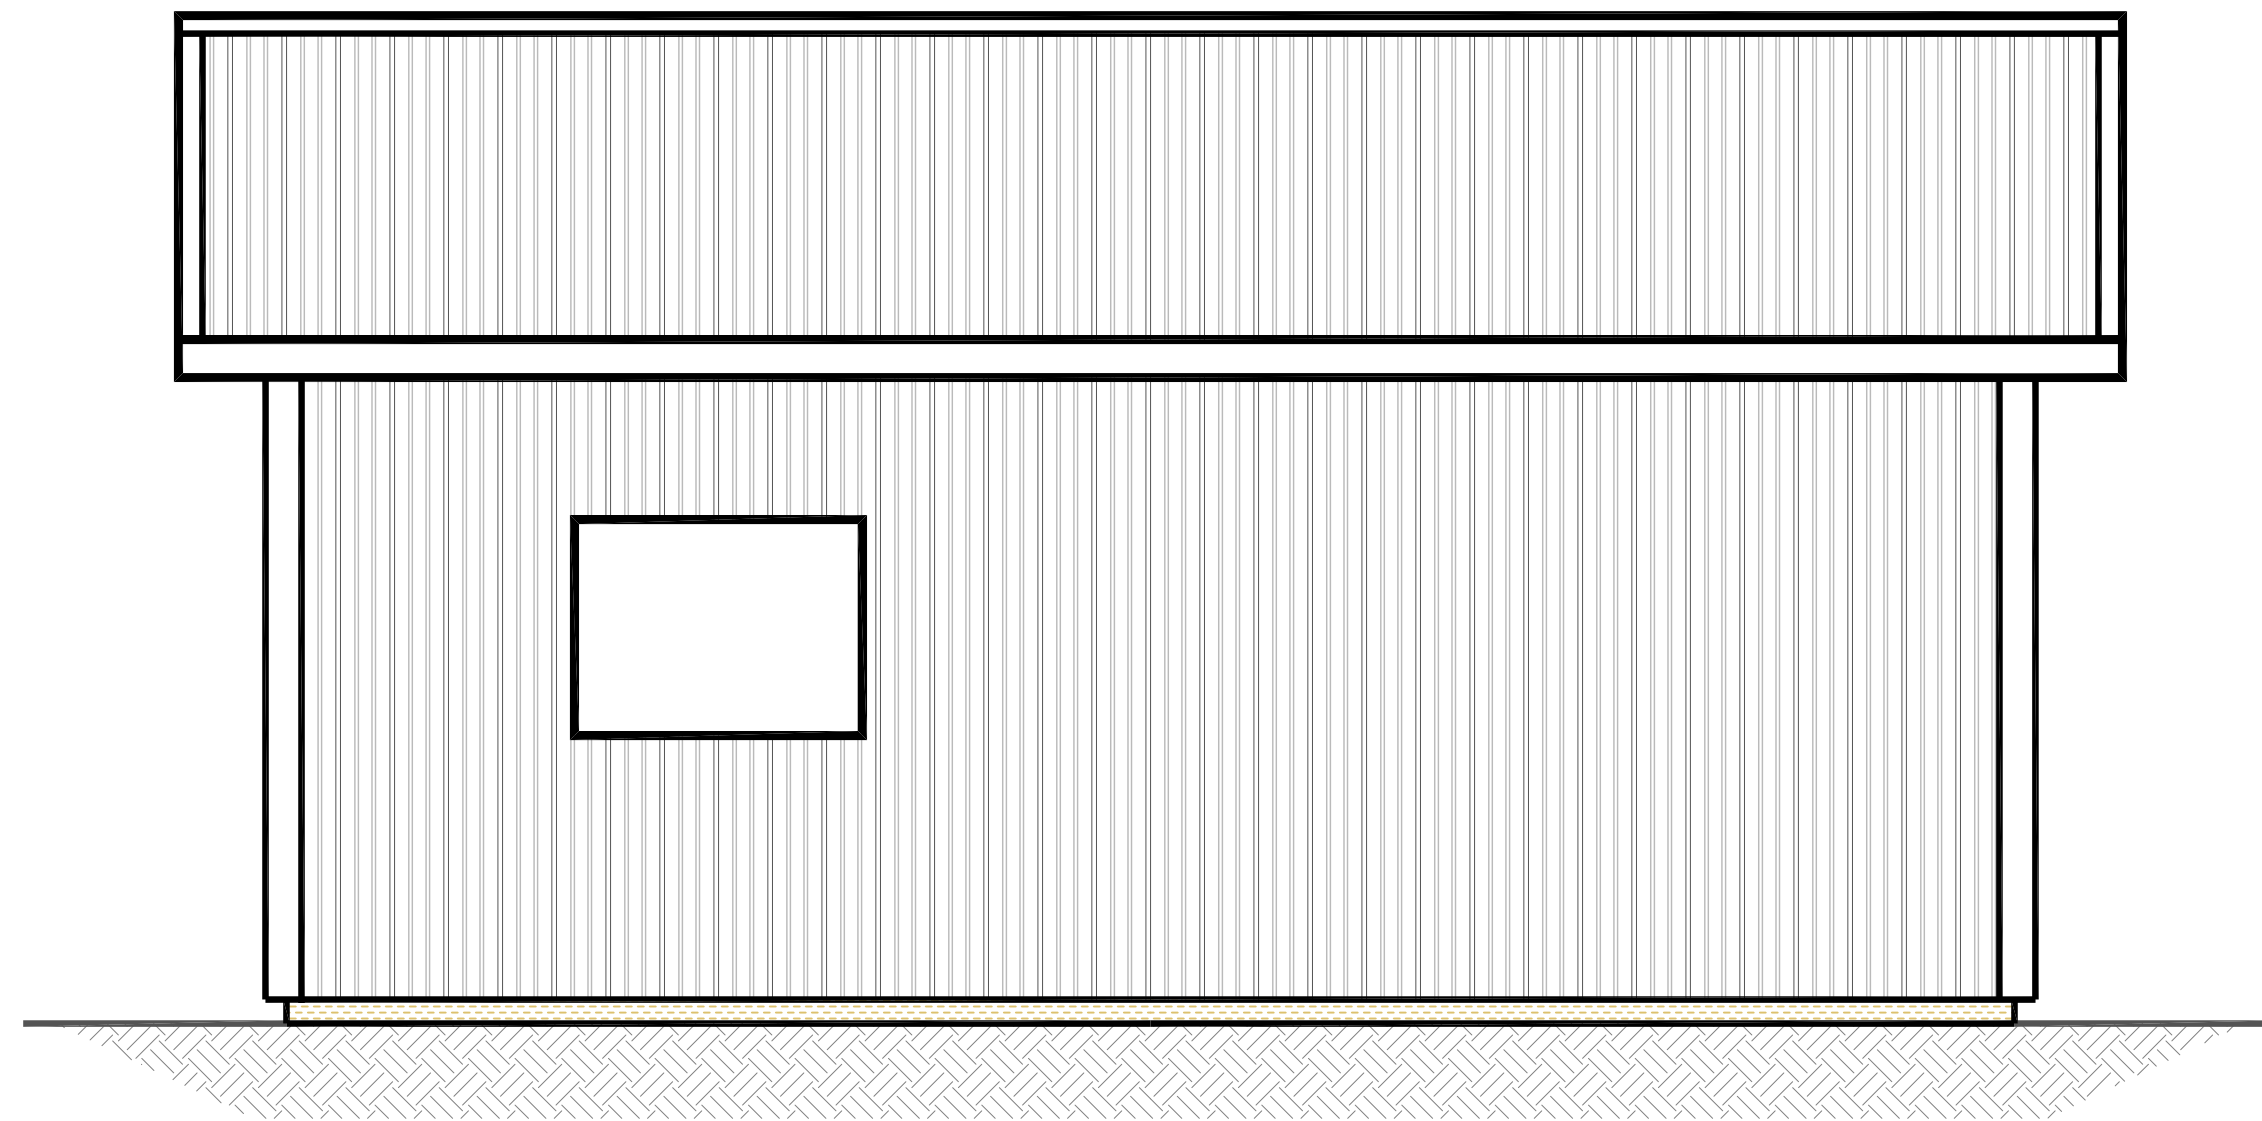


REAR EAVE VIEW

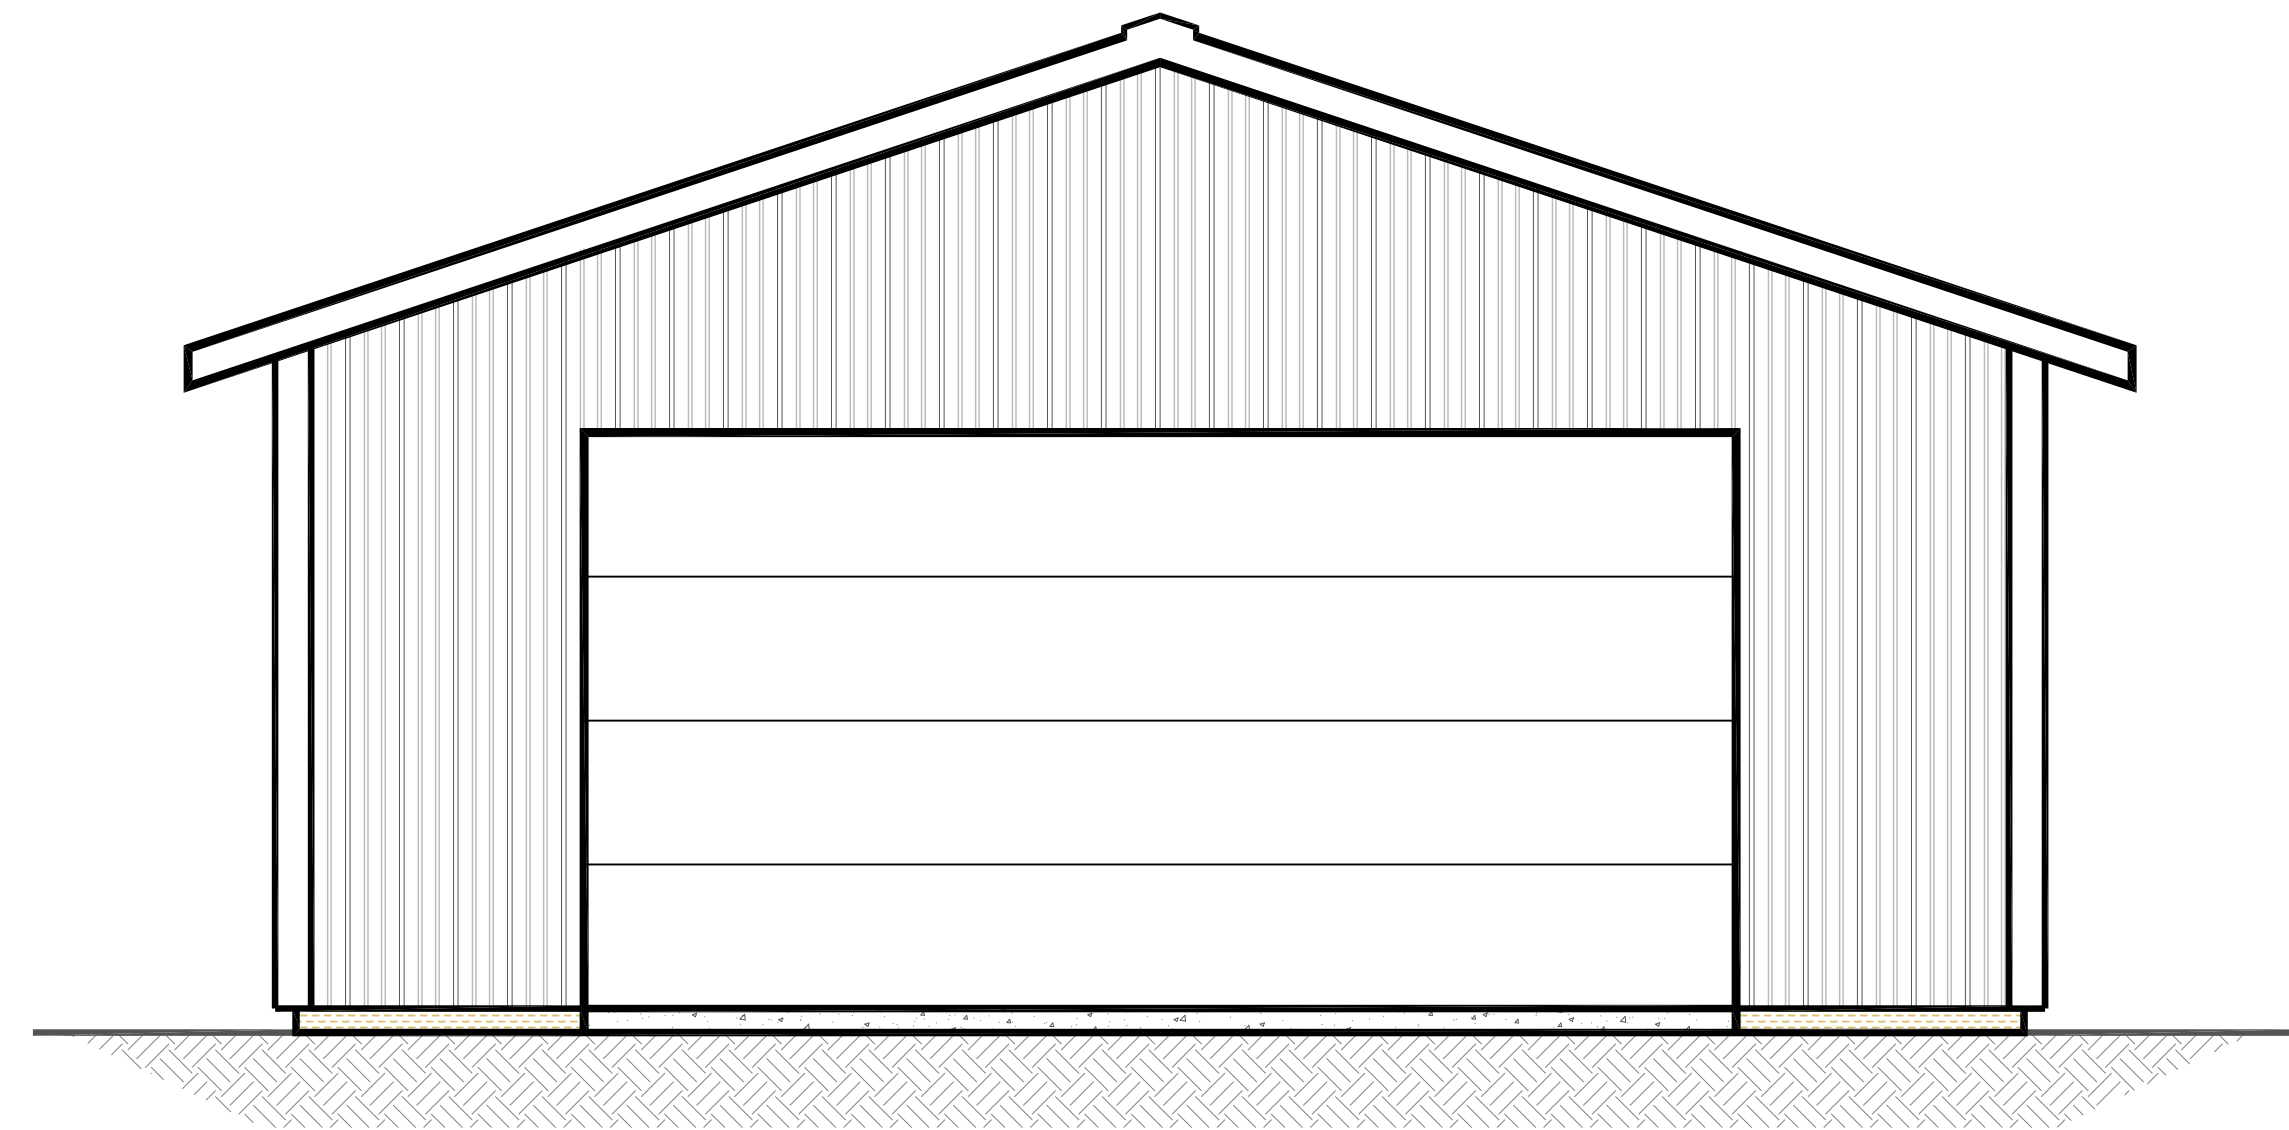

LEFT GABLE VIEW



FRONT EAVE VIEW

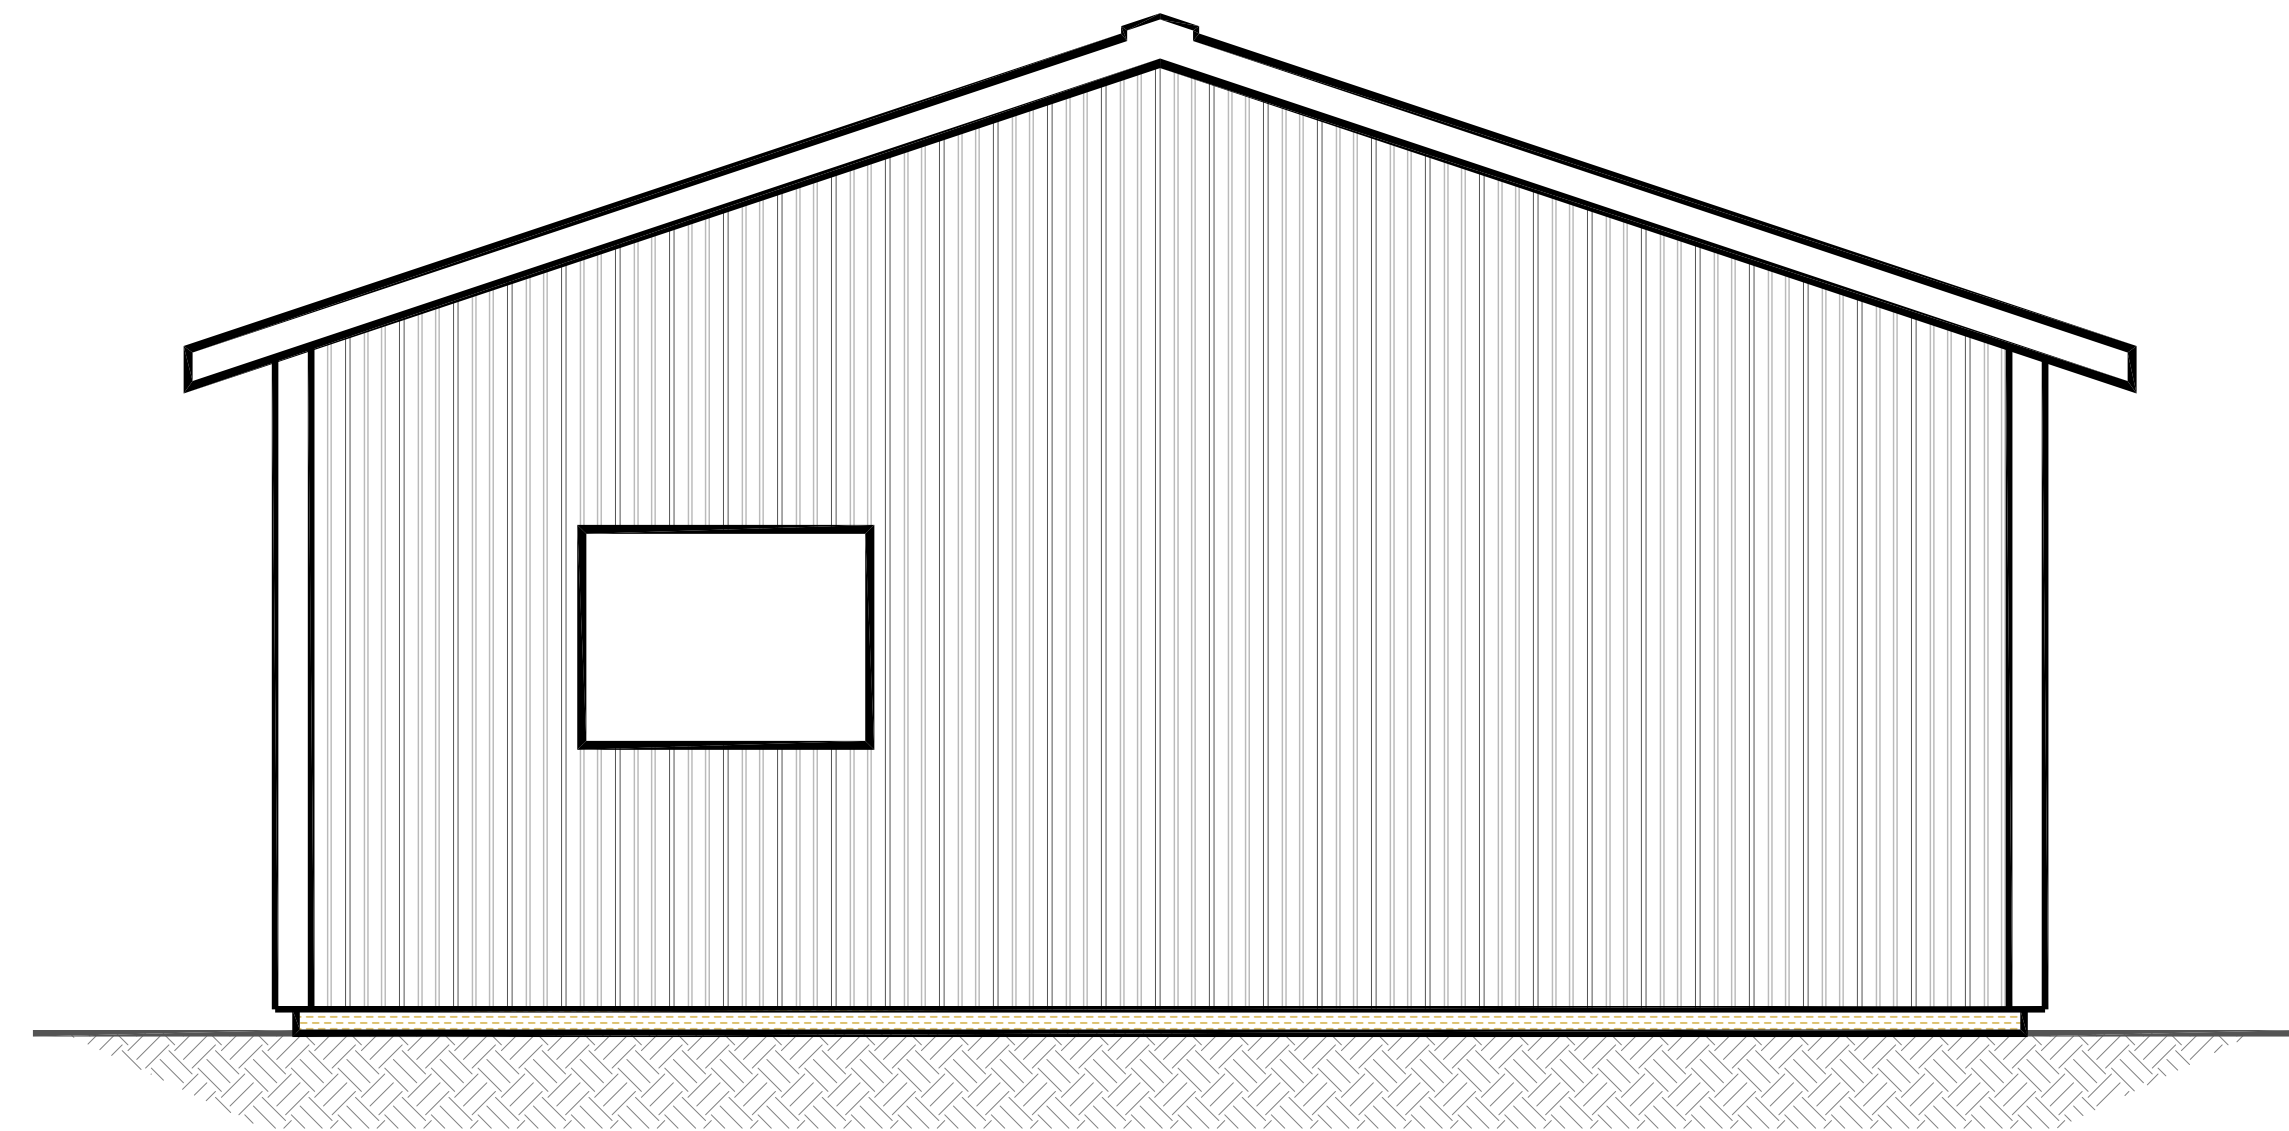

RIGHT GABLE VIEW

KIT # RBK-01
24'X24'X10' POLE BUILDING GARAGE

ELEVATION VIEWS			
 Specialists in Post Frame Engineering		aeOregon.com	
		OWNER / BUILDING LOCATION	
CLIENT		OWNER NAME	
PARR LUMBER-ROCHESTER		OWNER ADDRESS	
19523 SARGENT RD SW		CITY, STATE, ZIP CODE	
ROCHESTER, WA 98579			
DATE:	MONTH, DAY, YEAR	PLOT @:	DRAWN BY:
SHEET NO:		JOB NO:	REV:
	S-101	JOB #	△