




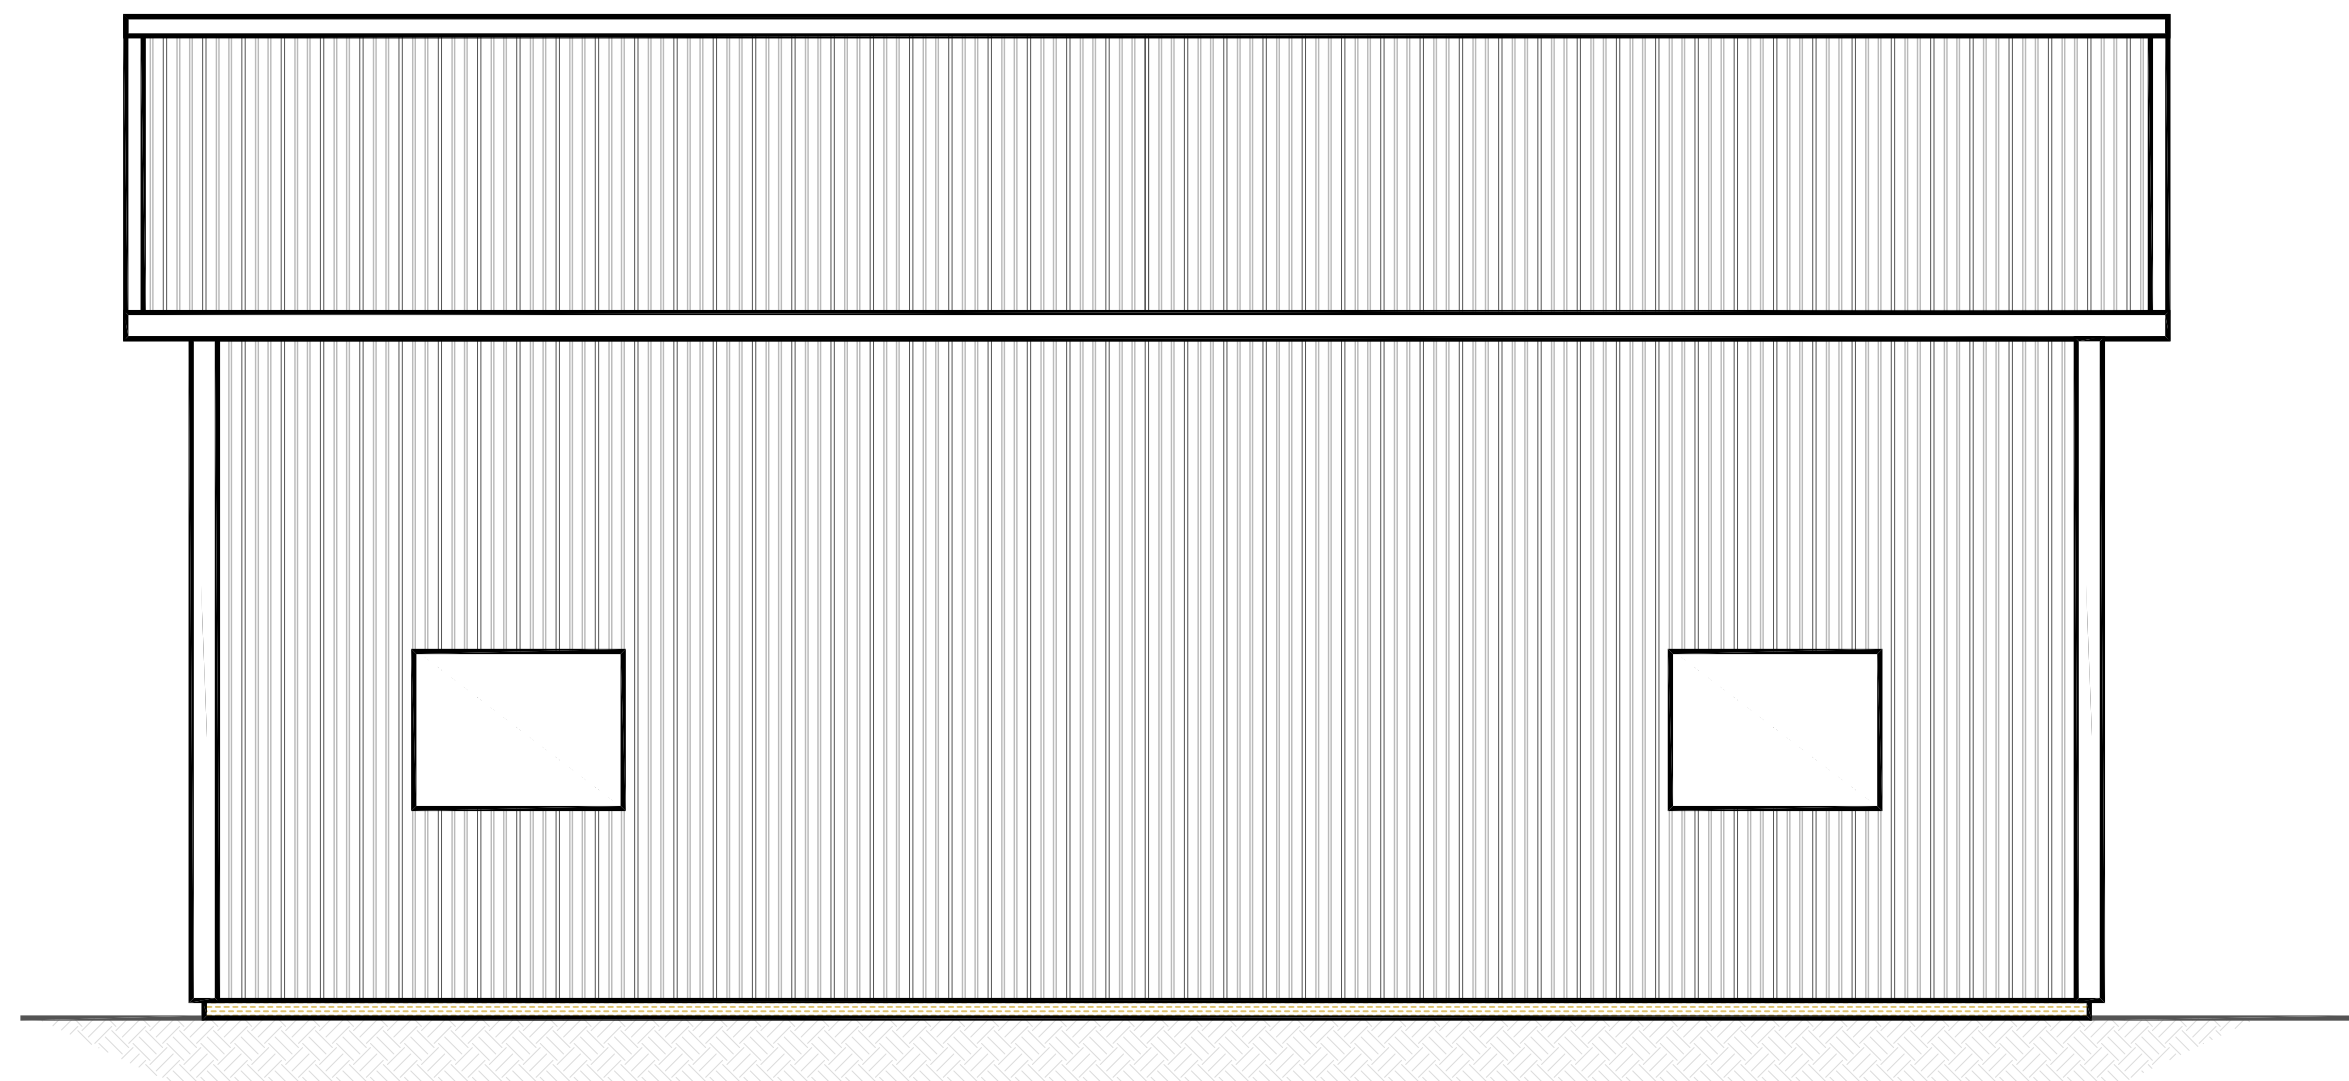


REAR EAVE VIEW

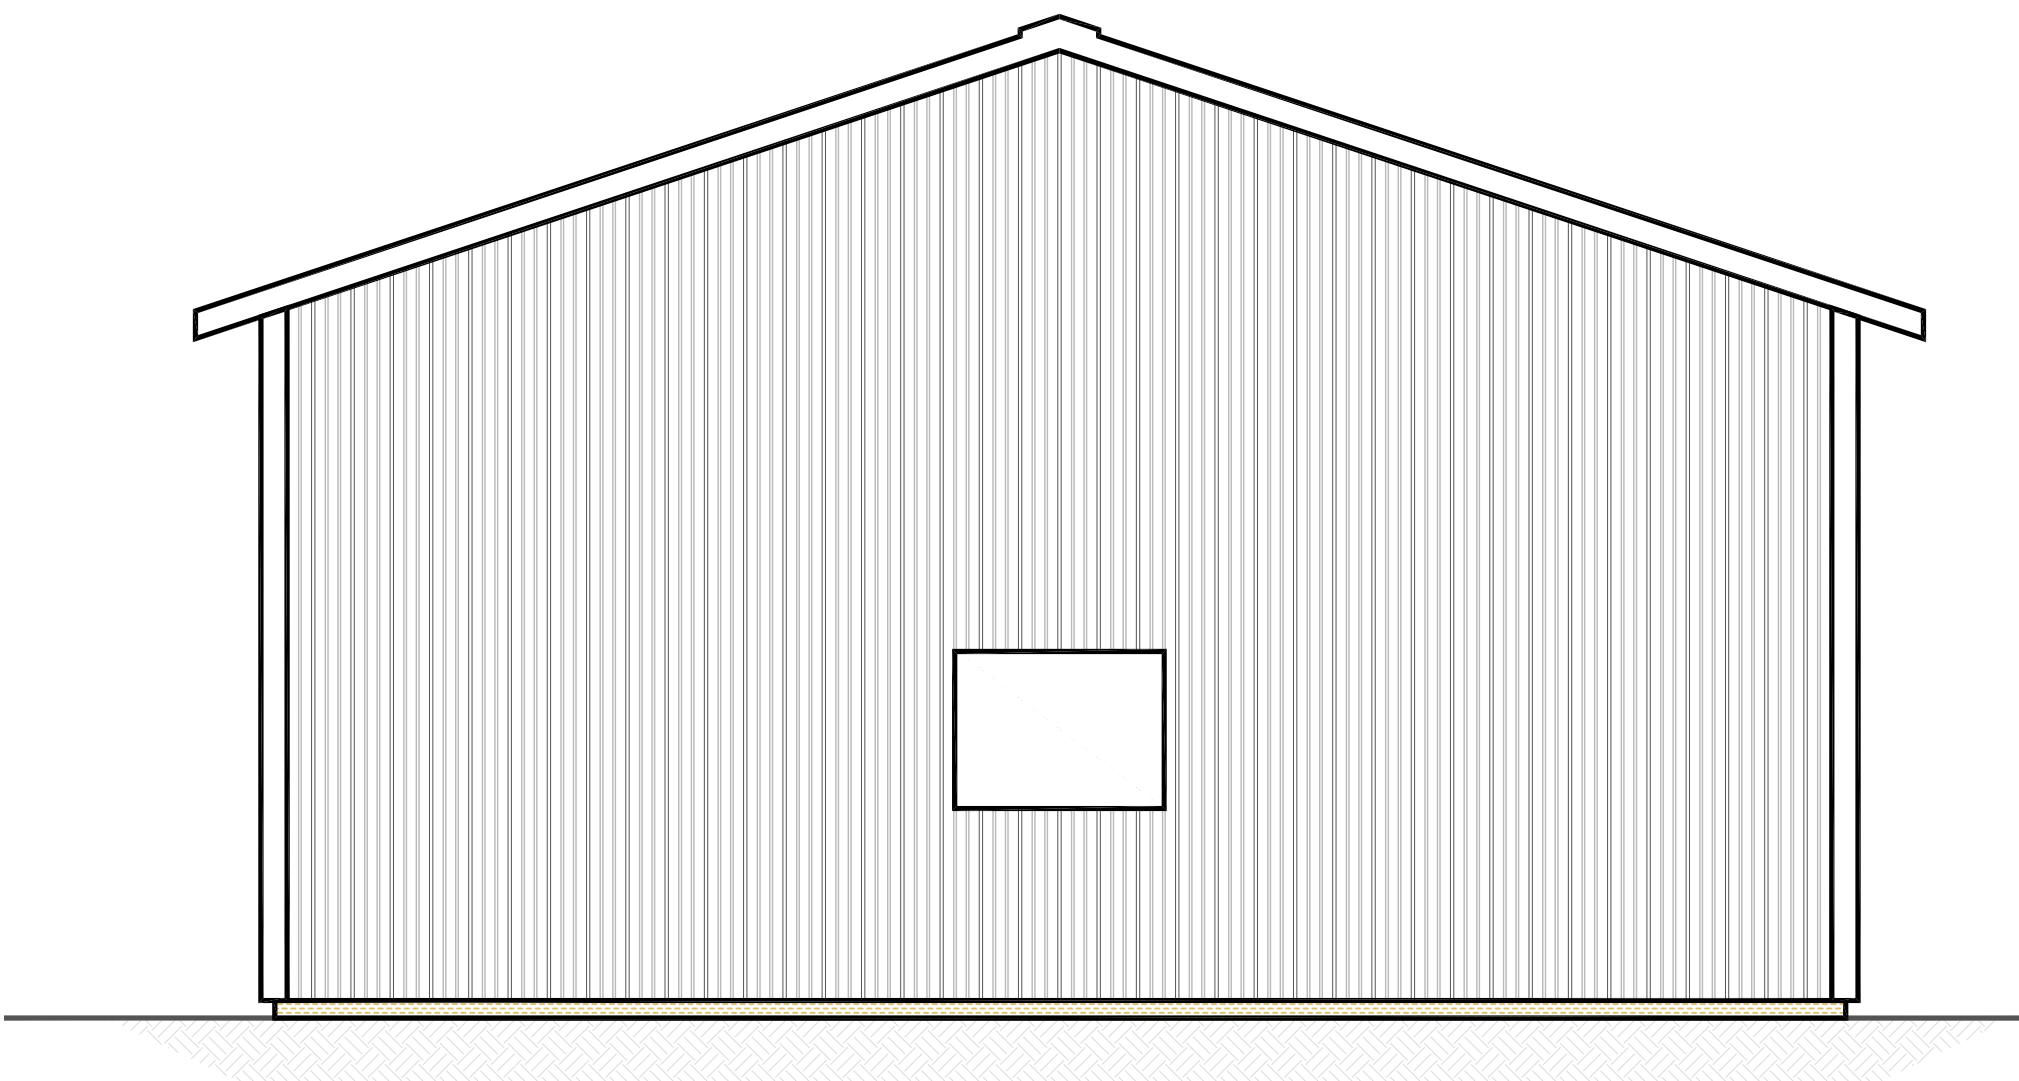

LEFT GABLE VIEW

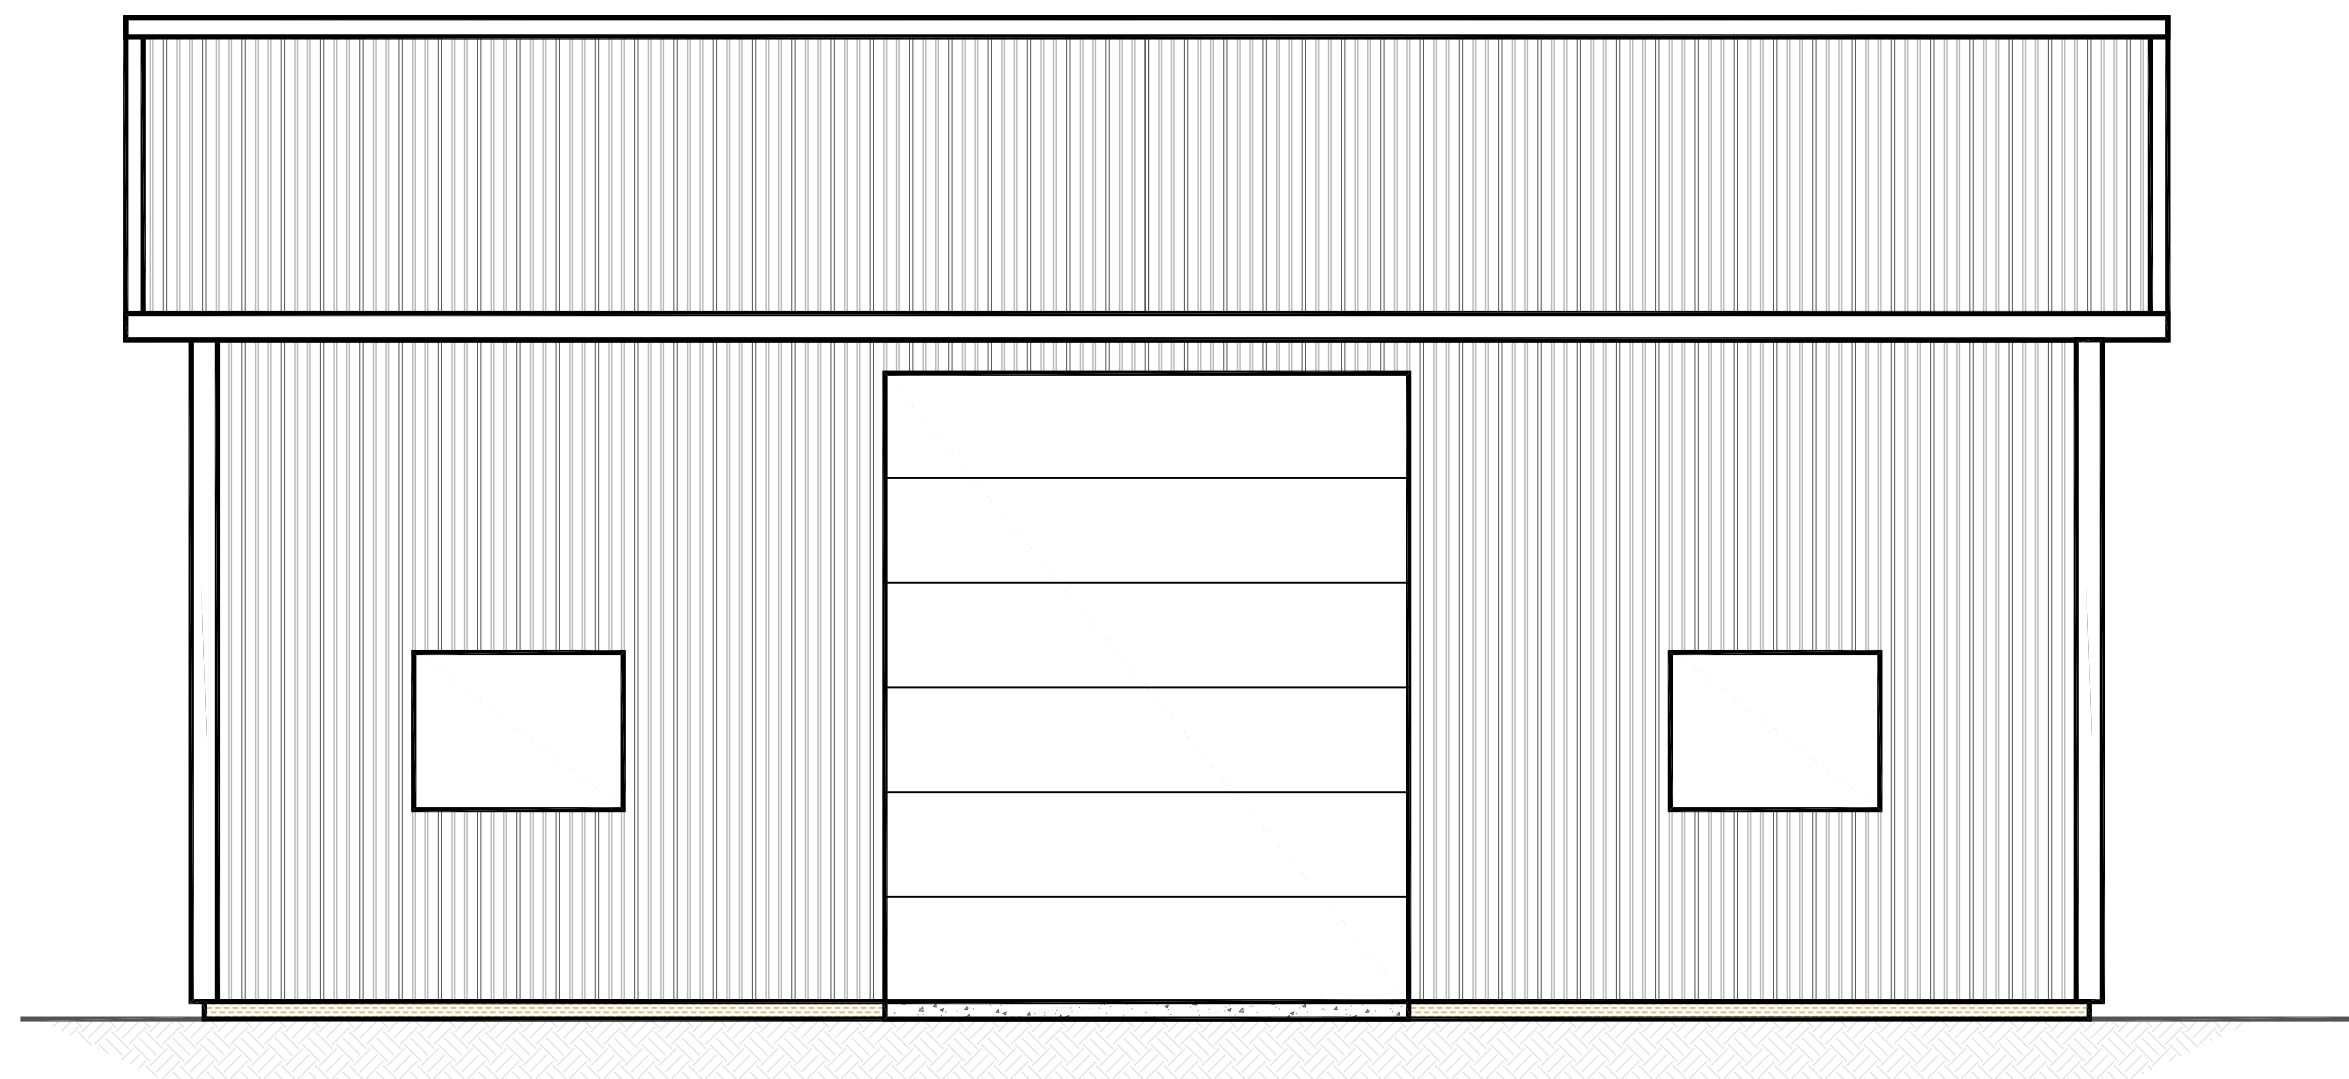

FRONT EAVE VIEW

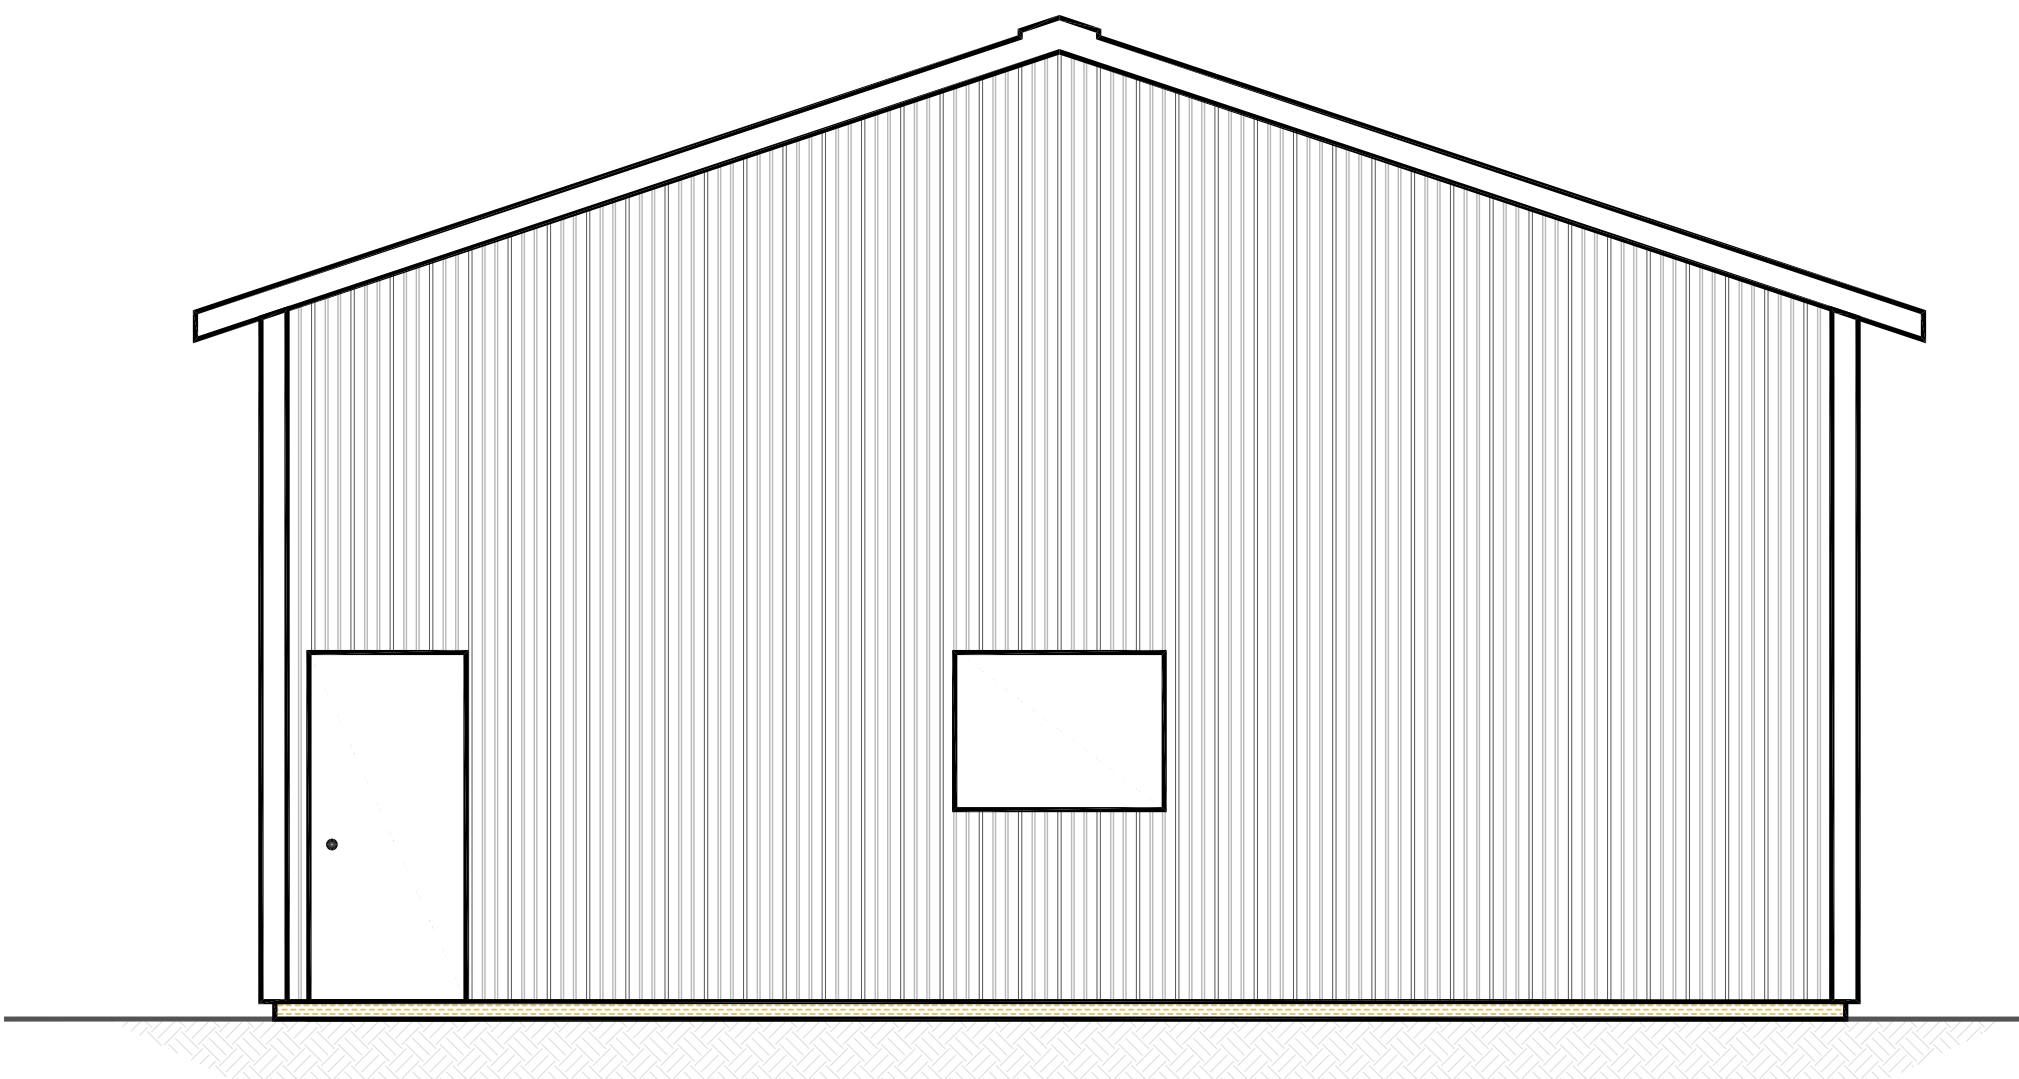

RIGHT GABLE VIEW

KIT # RBK-03
 30'X36'X14' POLE BUILDING GARAGE

ELEVATION VIEWS			
 aeOregon.com <i>Specialists in Post Frame Engineering</i>			
CLIENT		OWNER / BUILDING LOCATION	
PARR LUMBER-ROCHESTER 19523 SARGENT RD SW ROCHESTER, WA 98579		OWNER NAME OWNER ADDRESS CITY, STATE, ZIP CODE	
DATE:	MONTH, DAY, YEAR	PLOT @:	DRAWN BY: RC
SHEET NO:	S-101	JOB NO:	JOB #
			REV: 