




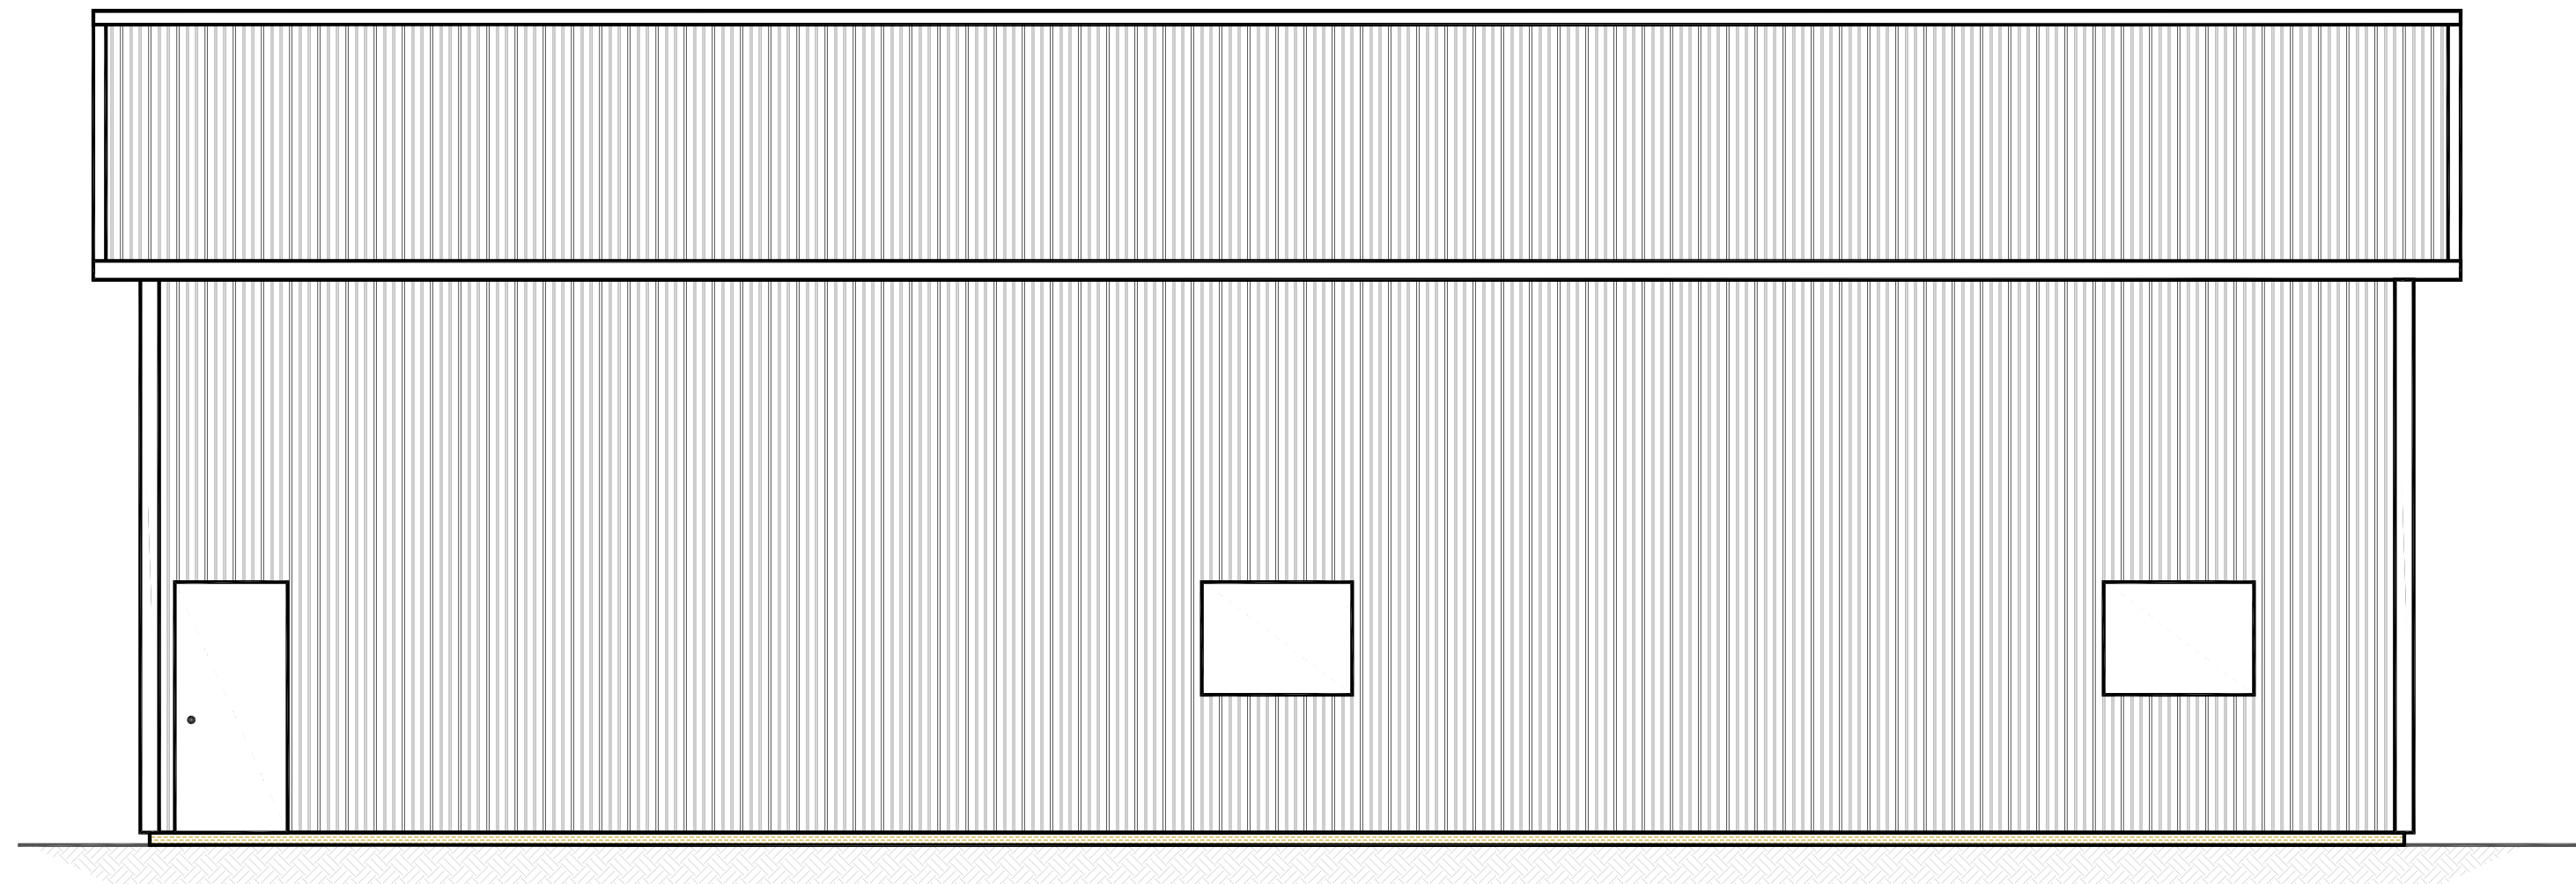


REAR EAVE VIEW

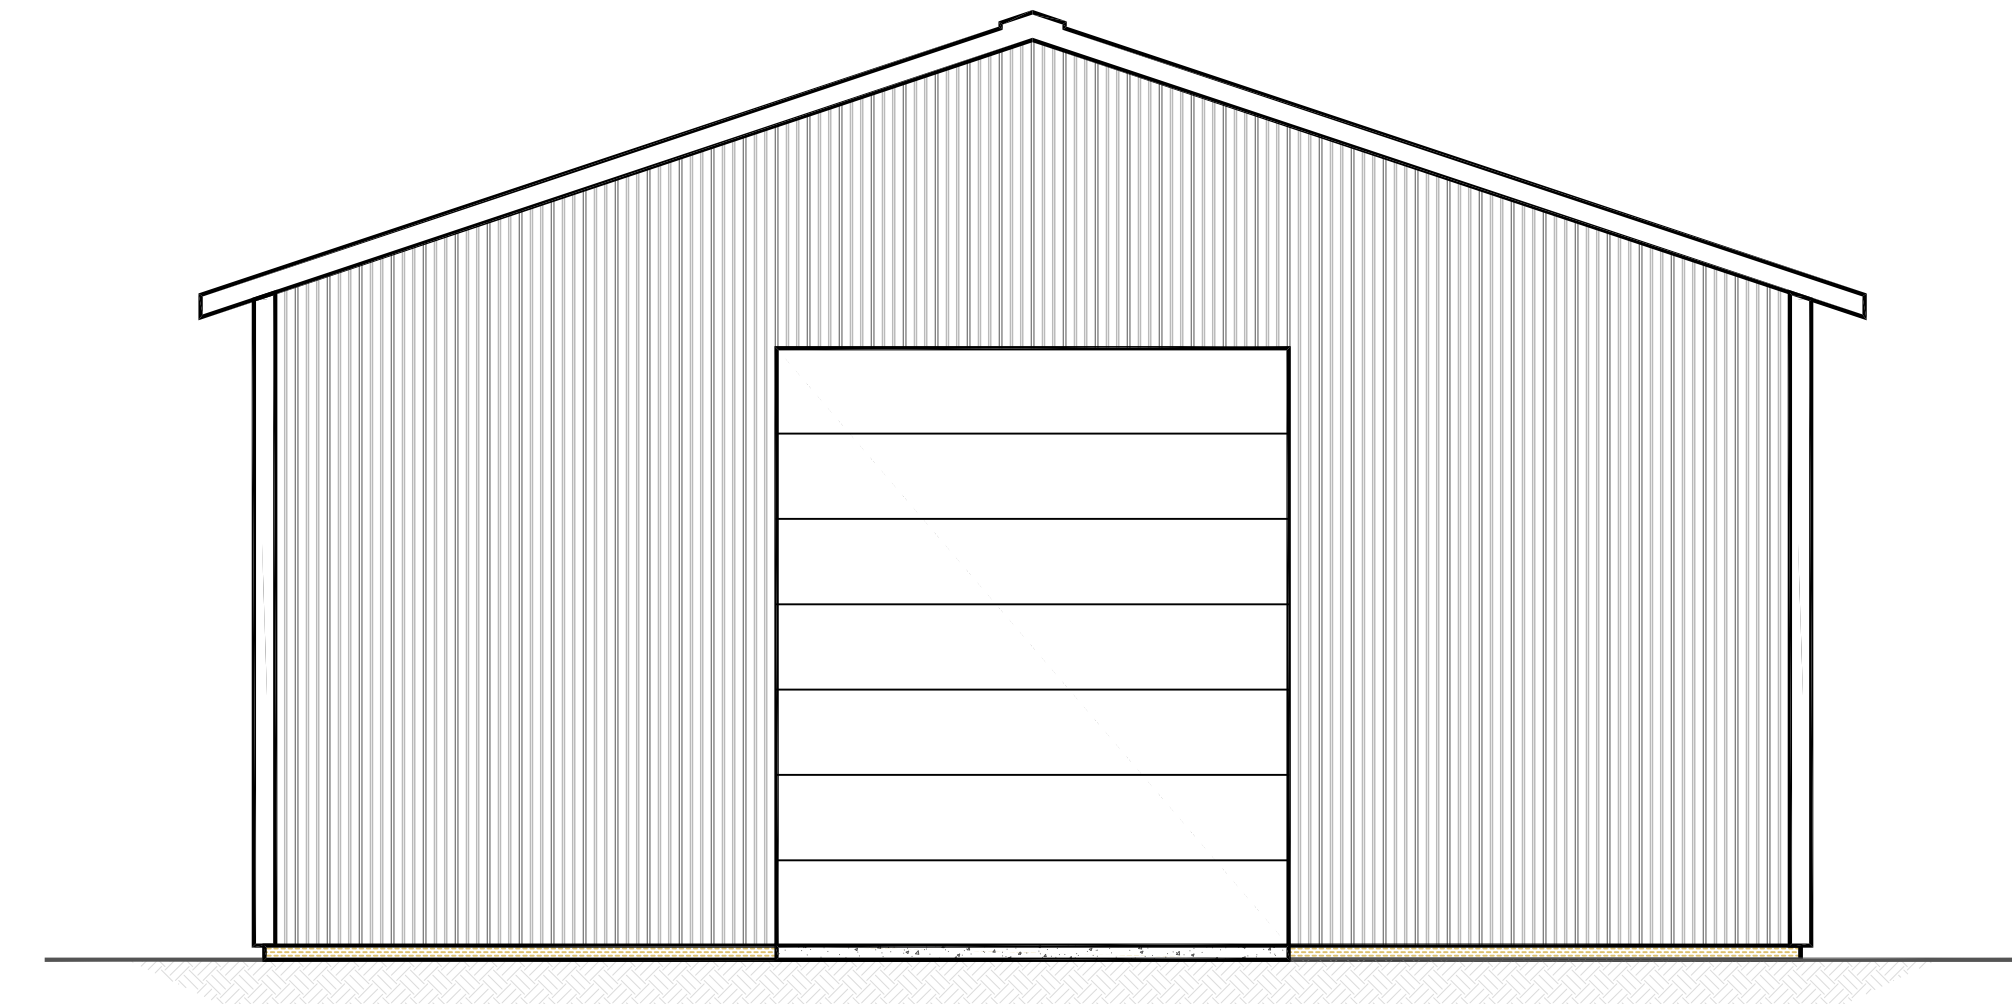

LEFT GABLE VIEW

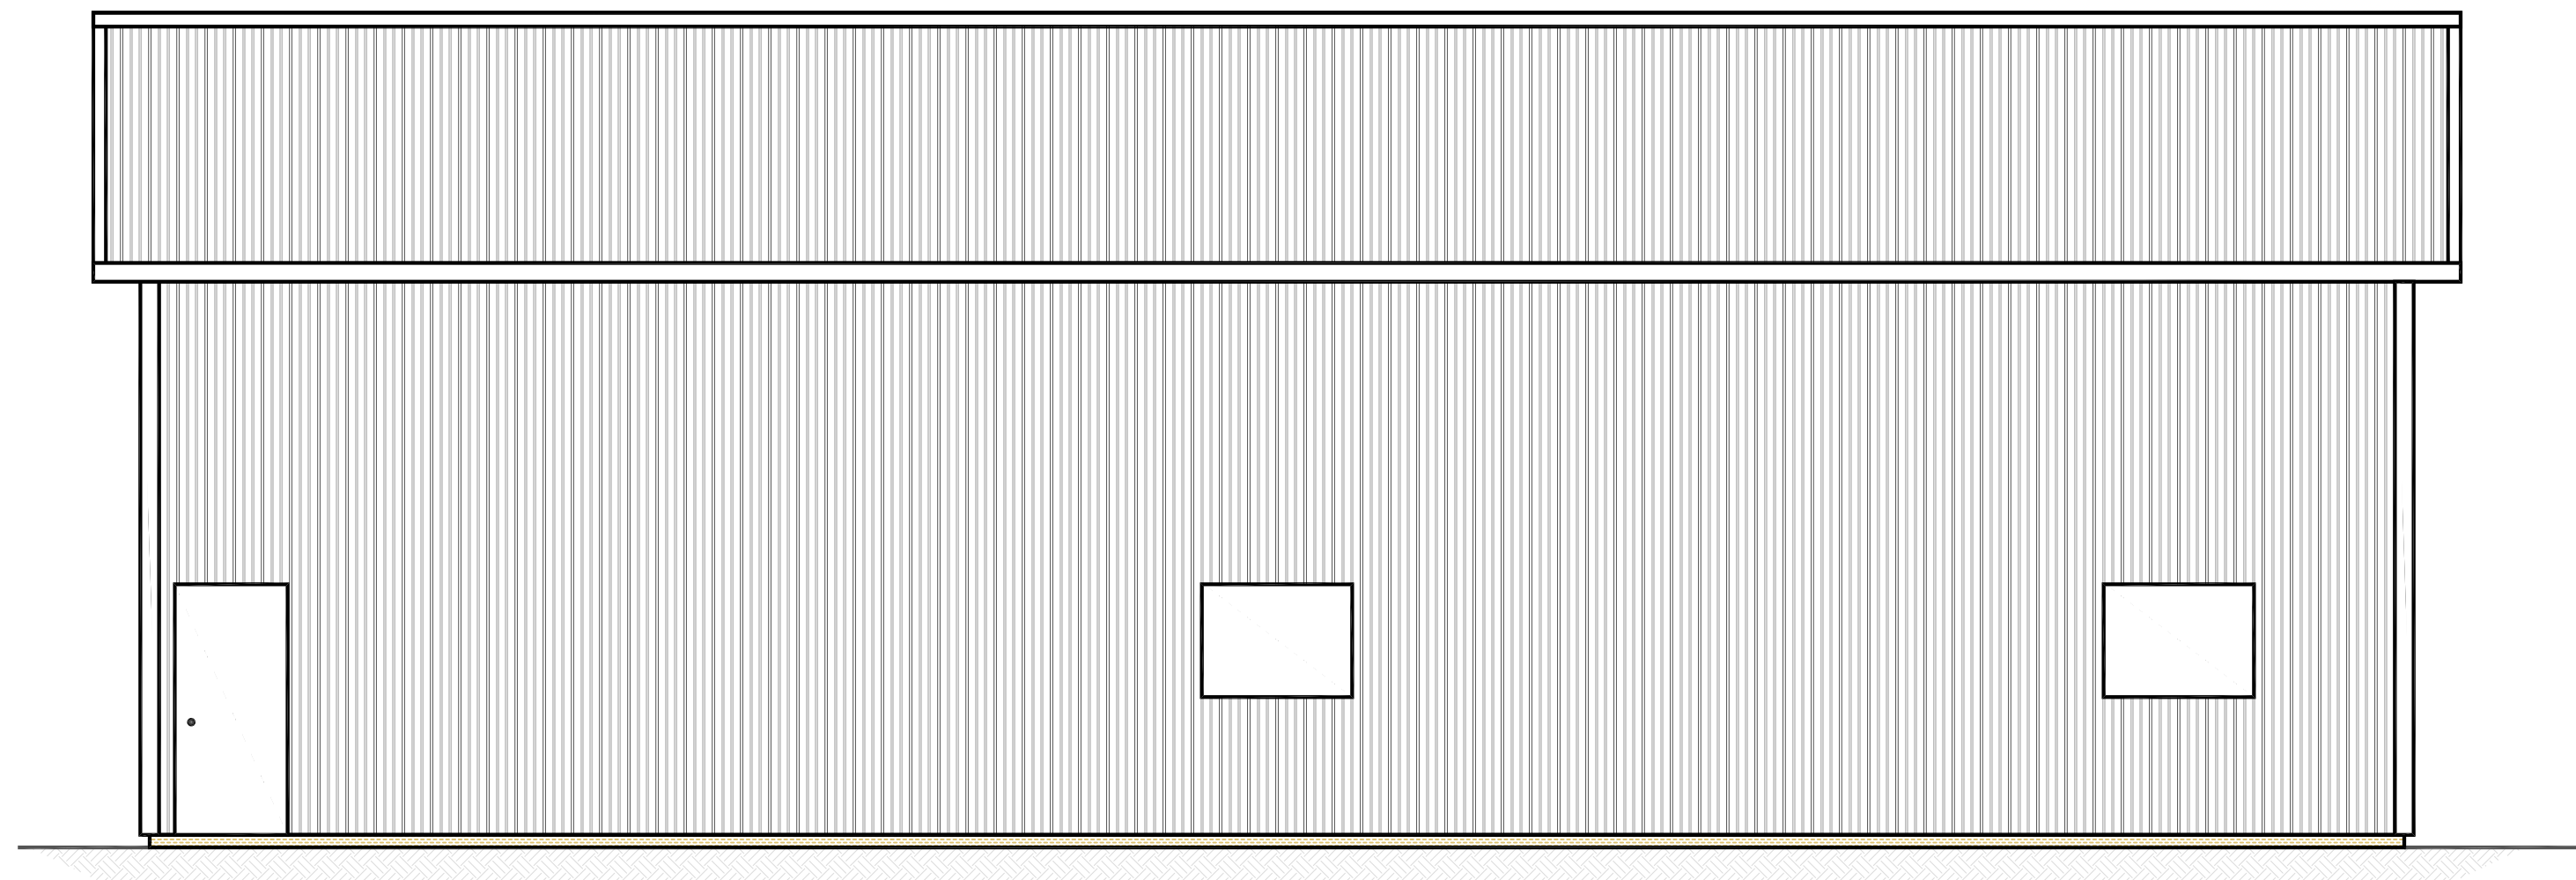

FRONT EAVE VIEW

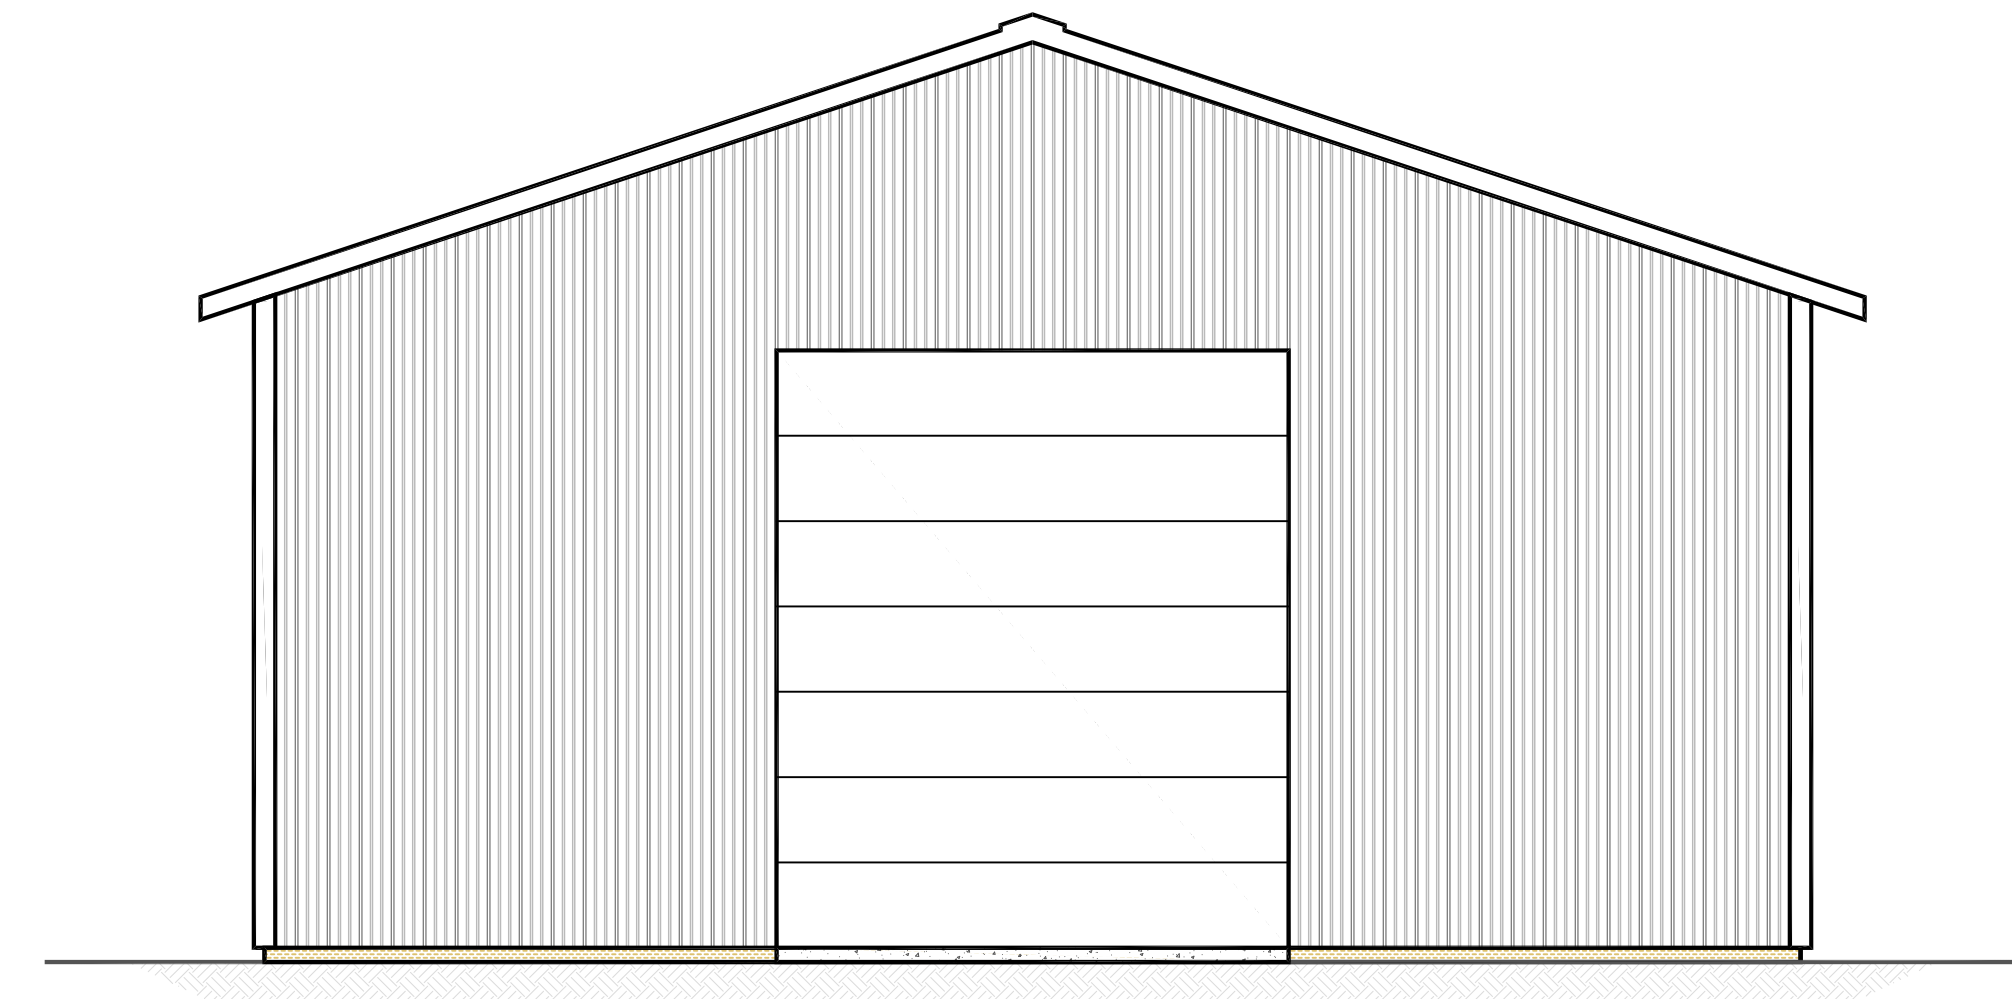

RIGHT GABLE VIEW

KIT # RBK-06
 36'X60'X16' POLE BUILDING GARAGE

ELEVATION VIEWS			
 ALLIANCE ENGINEERING <i>Specialists in Post Frame Engineering</i>		aeOregon.com	
		OWNER / BUILDING LOCATION	
CLIENT		OWNER NAME	
PARR LUMBER-ROCHESTER		OWNER ADDRESS	
19523 SARGENT RD SW		CITY, STATE, ZIP CODE	
ROCHESTER, WA 98579			
DATE:	MONTH, DAY, YEAR	PLOT @:	DRAWN BY: RC
SHEET NO:	S-101	JOB NO:	REV: 
		JOB #	