




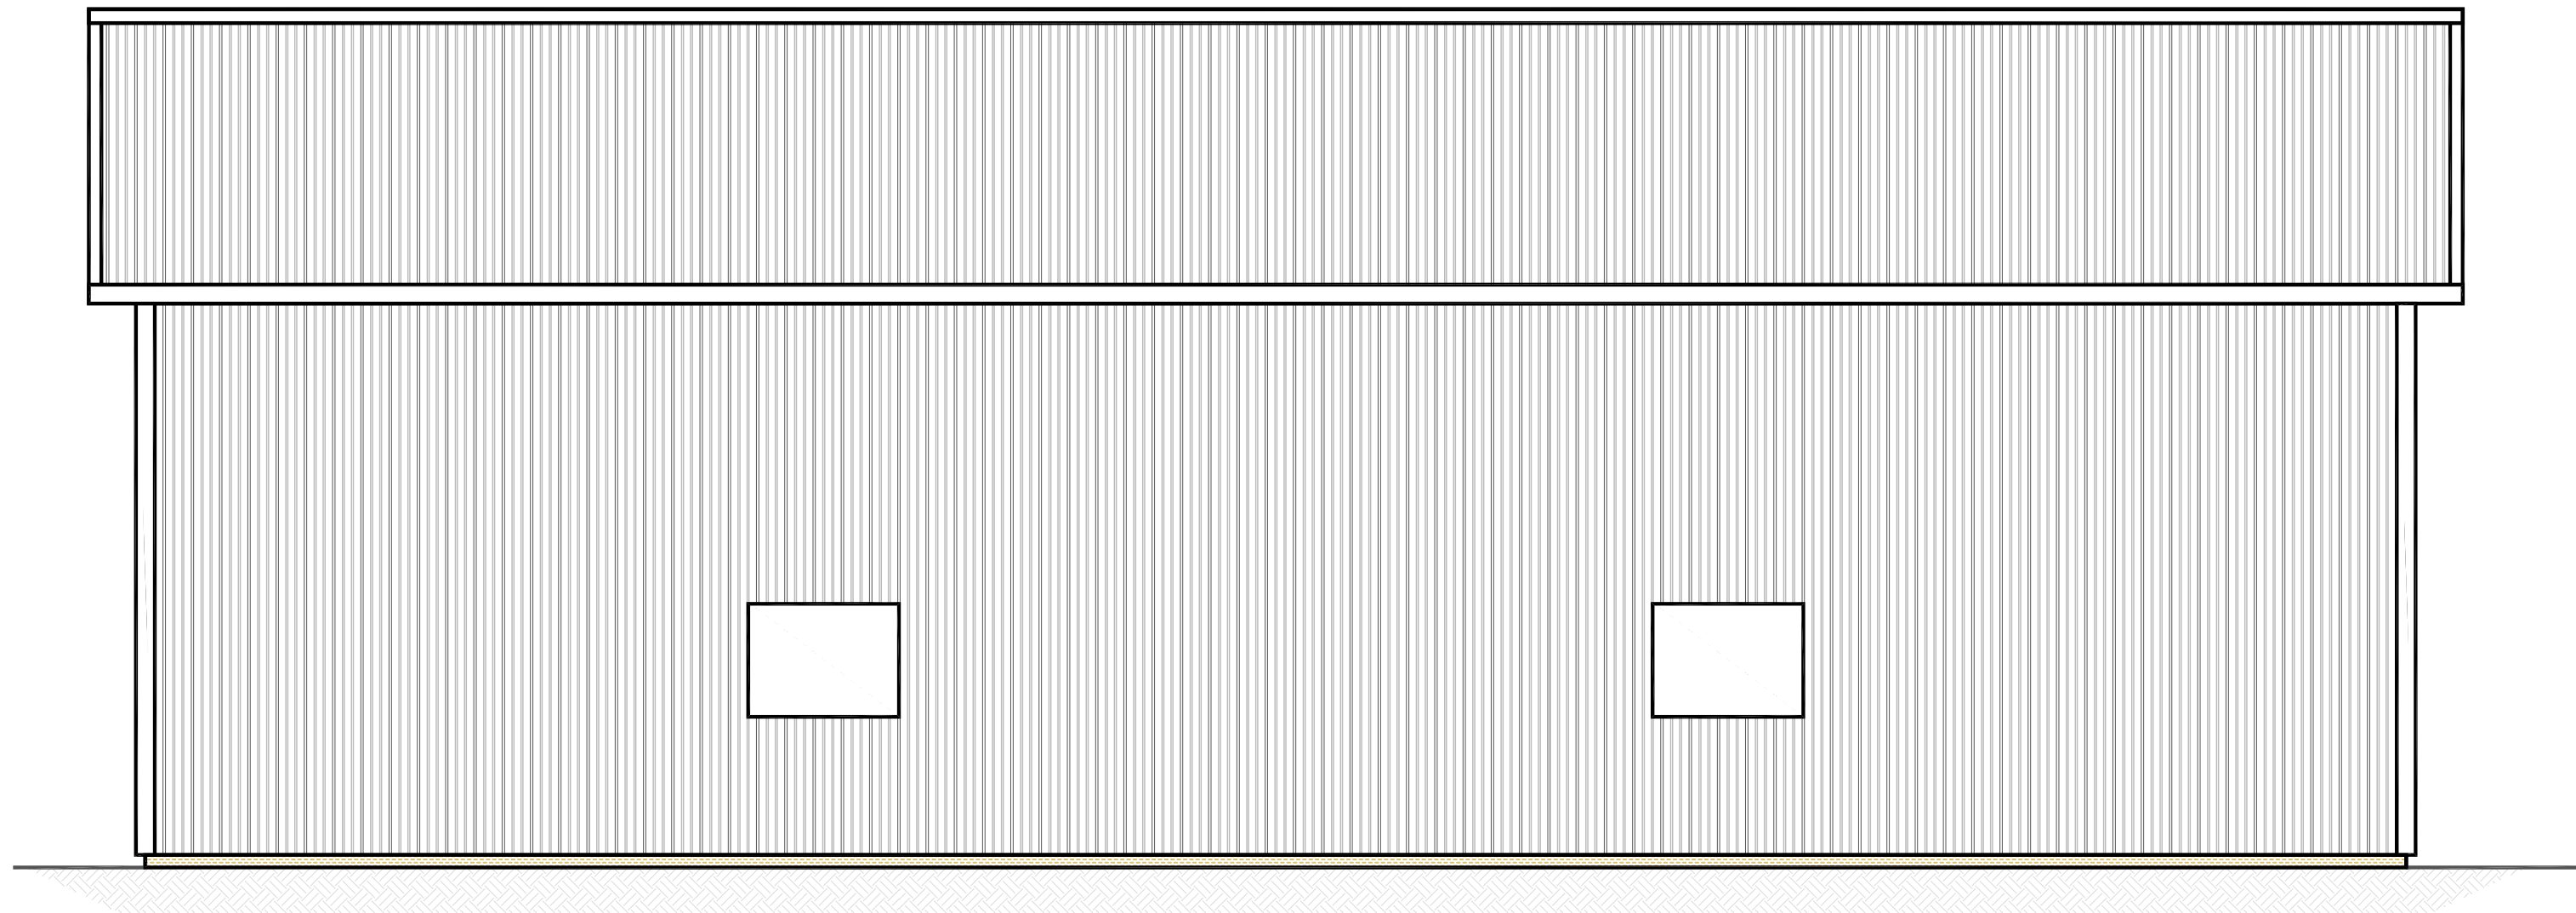


REAR EAVE VIEW

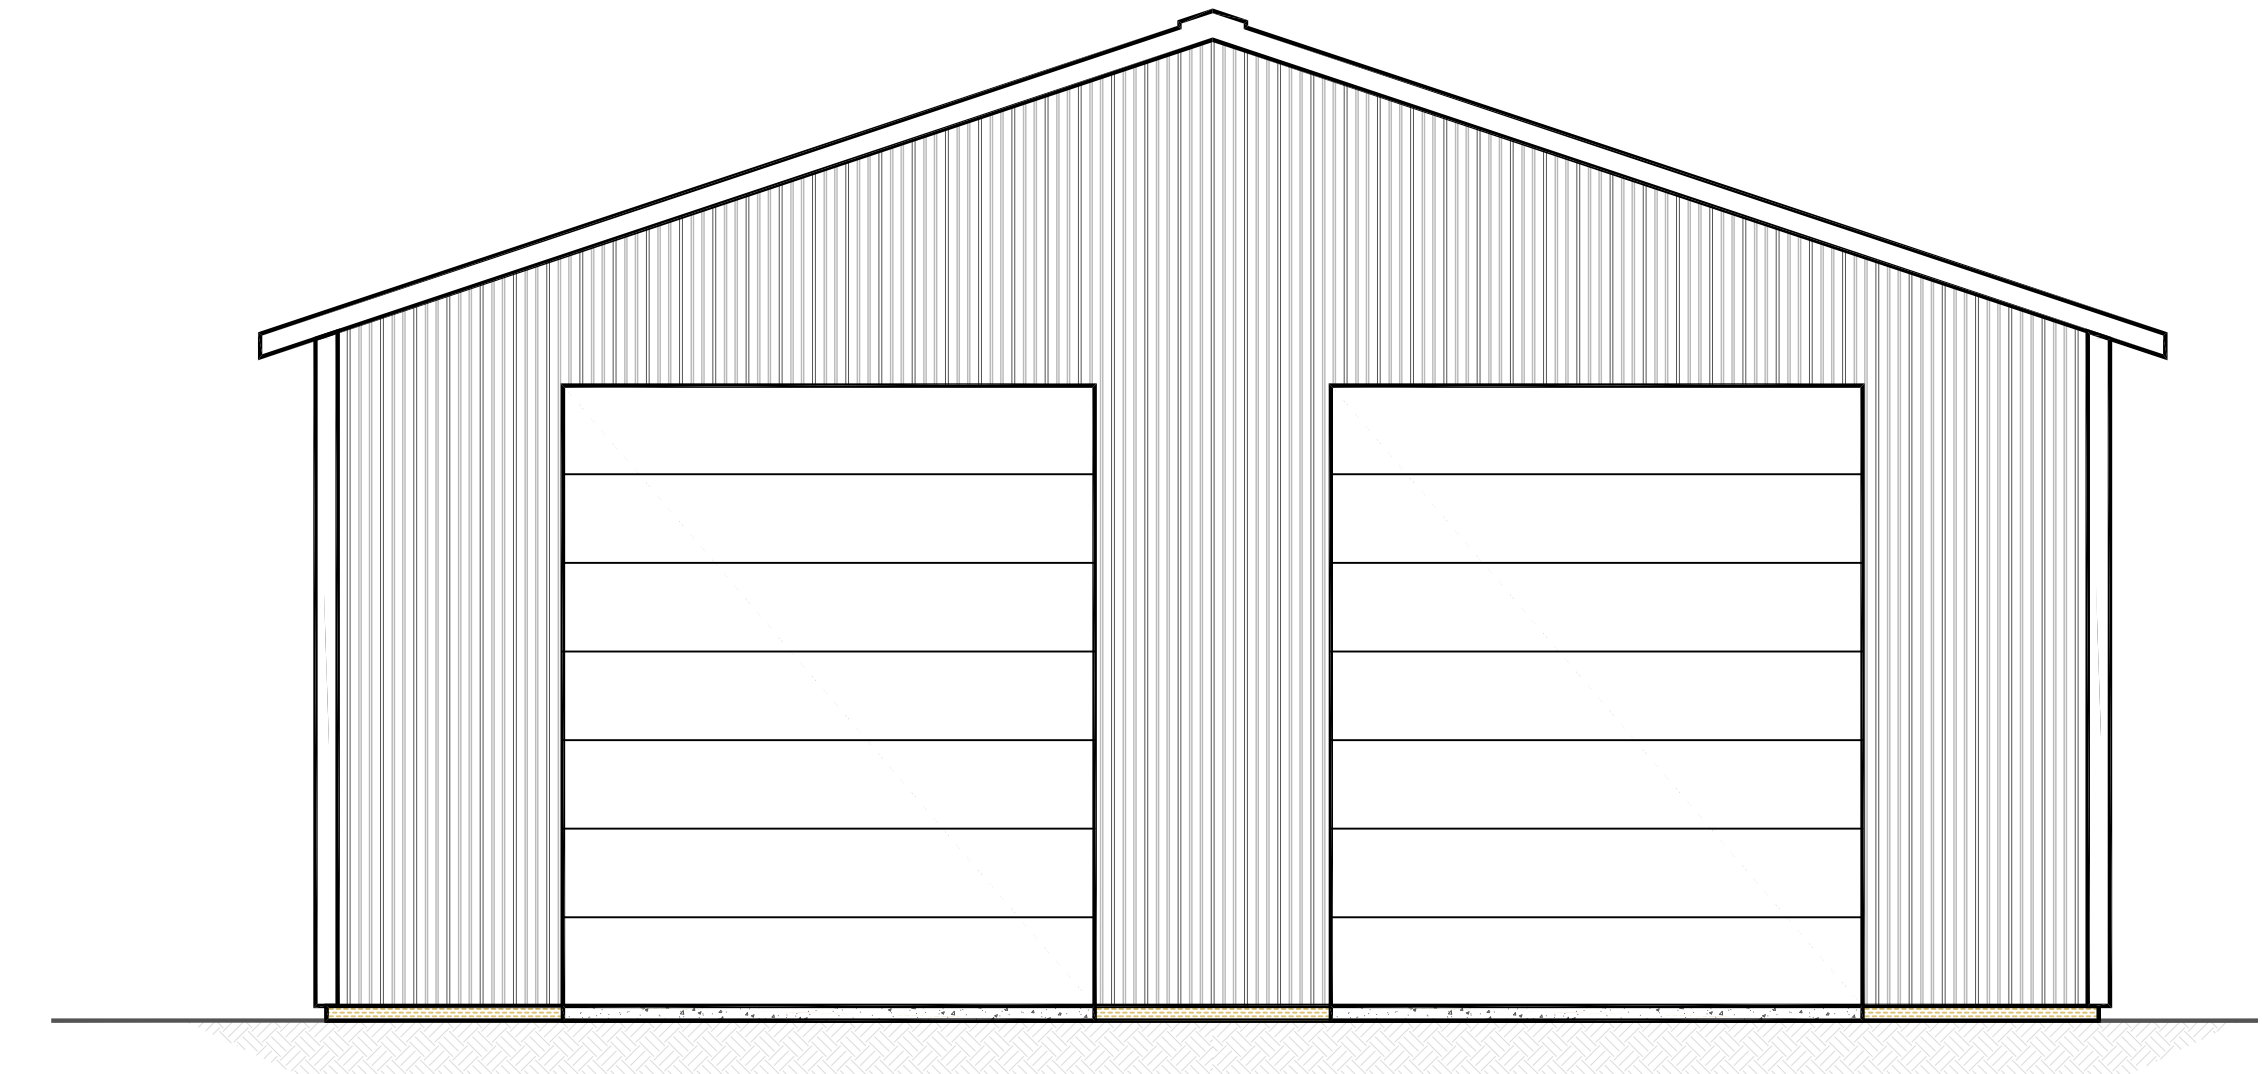

LEFT GABLE VIEW

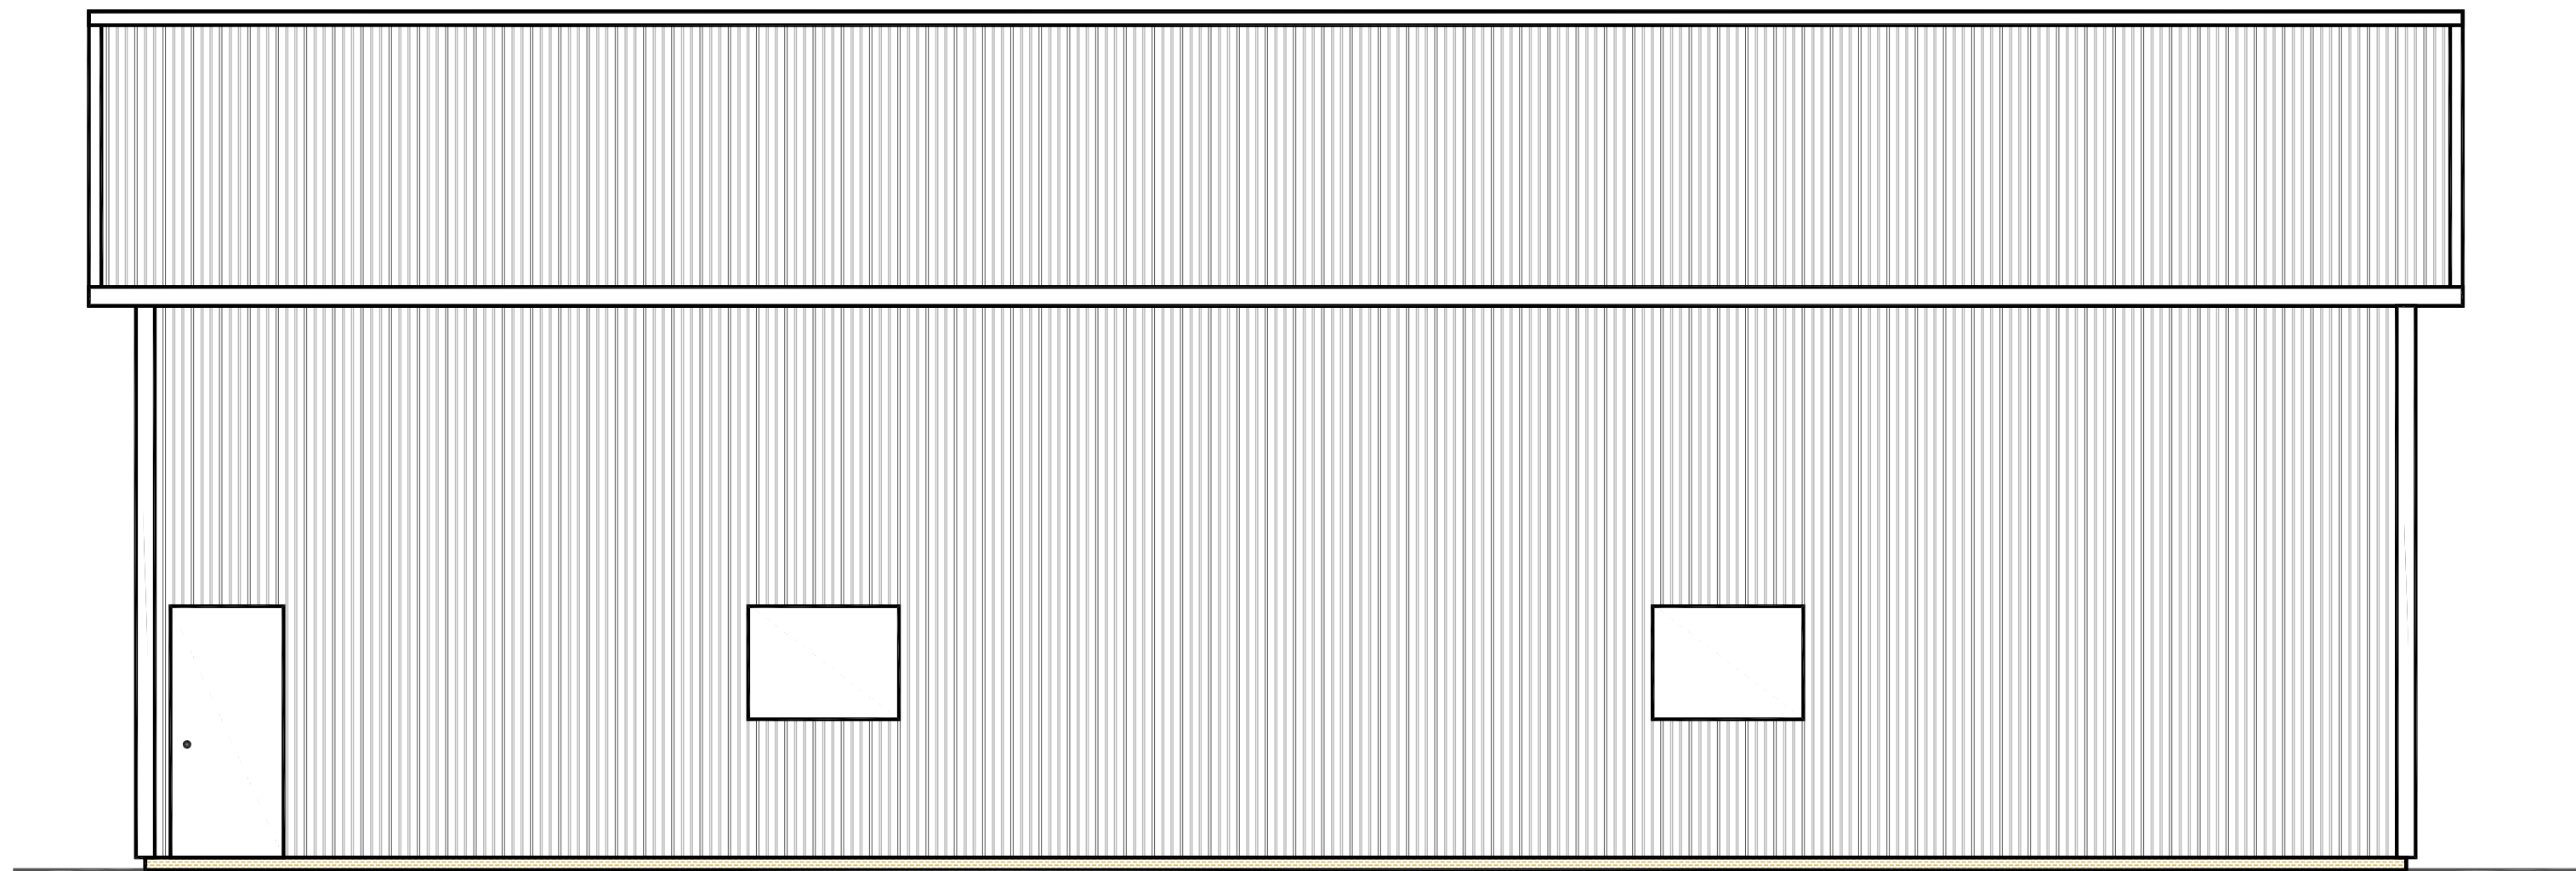

FRONT EAVE VIEW

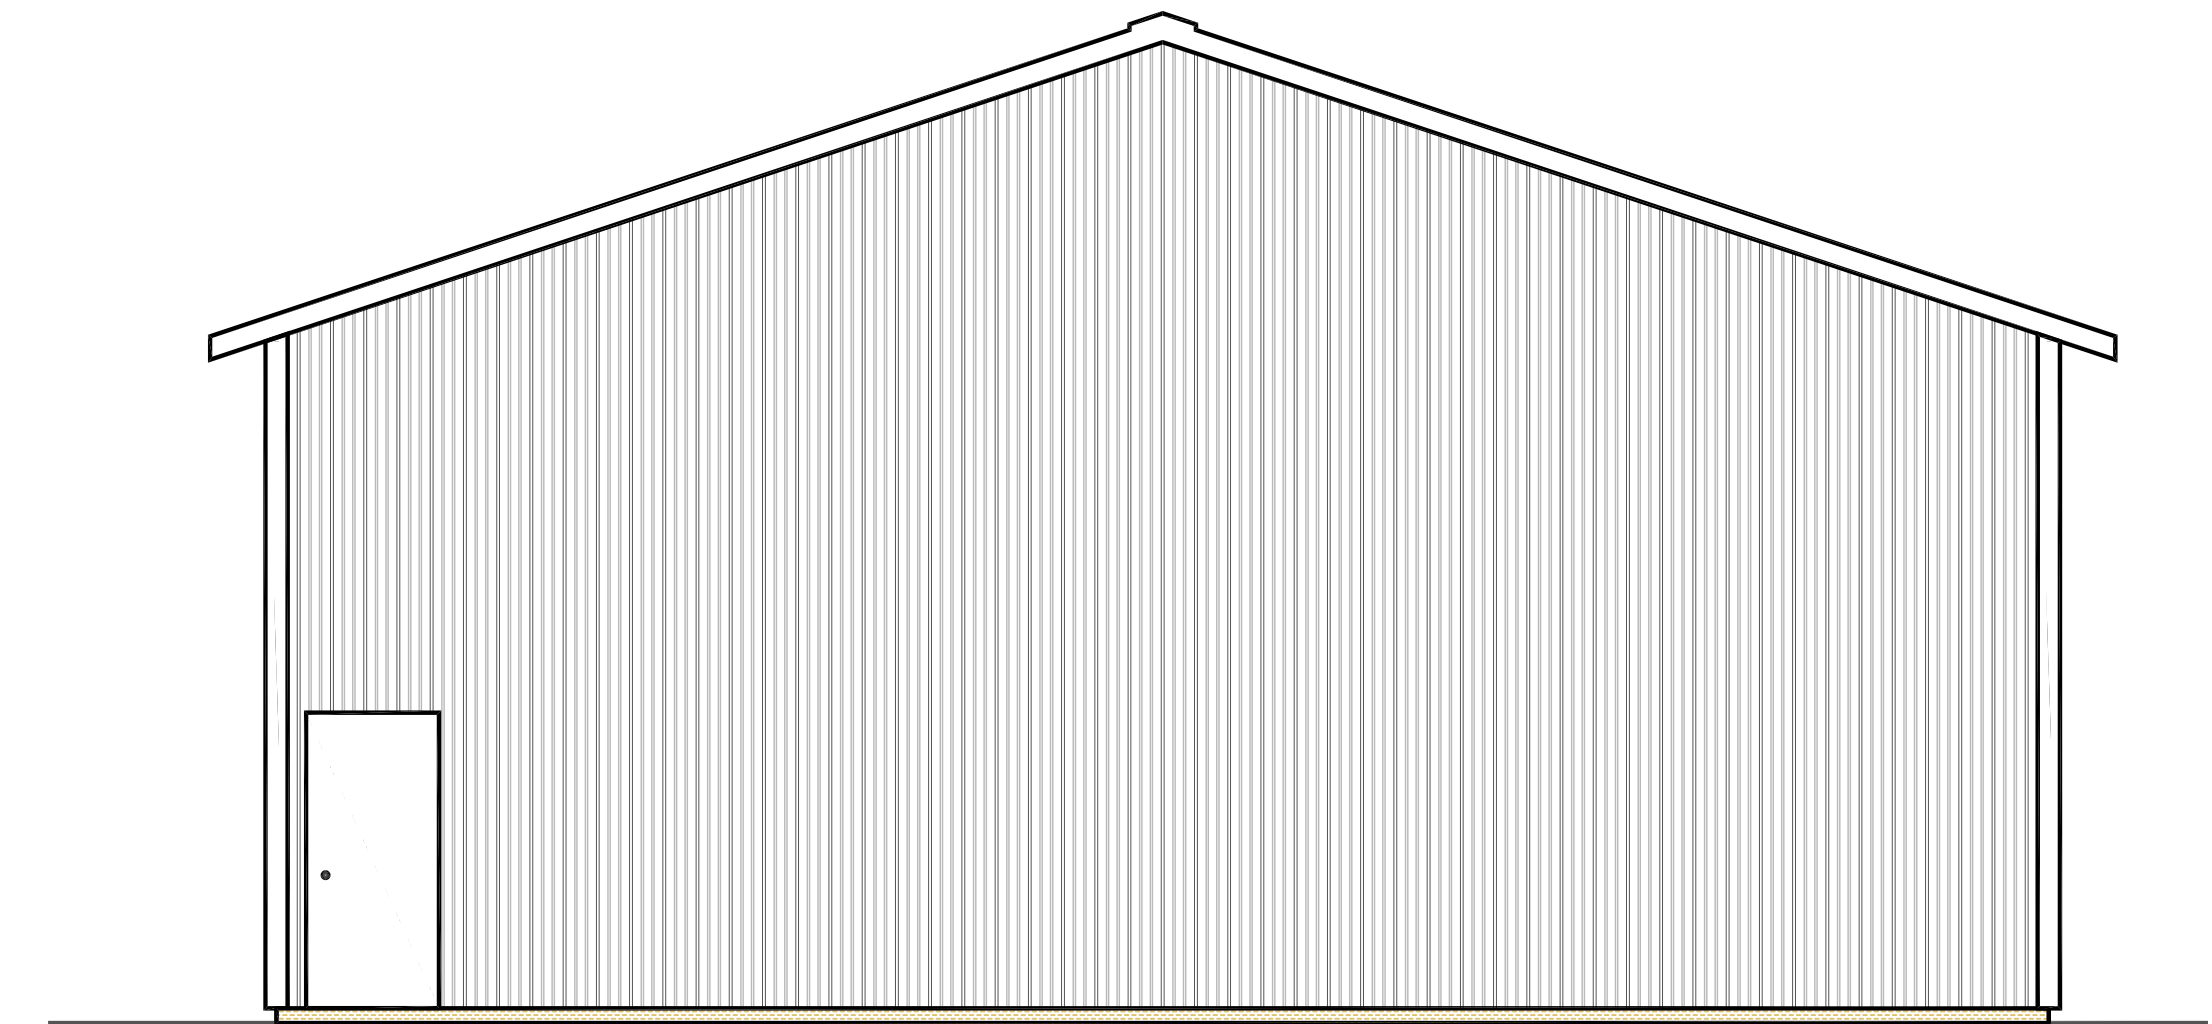

RIGHT GABLE VIEW

KIT # RBK-08
40'X60'X16' POLE BUILDING GARAGE

ELEVATION VIEWS			
		aeOregon.com	
ALLIANCE ENGINEERING			
Specialists in Post Frame Engineering			
CLIENT		OWNER / BUILDING LOCATION	
PARR LUMBER-ROCHESTER 19523 SARGENT RD SW ROCHESTER, WA 98579		OWNER NAME OWNER ADDRESS CITY, STATE, ZIP CODE	
DATE: MONTH, DAY, YEAR	PLOT @: 48	DRAWN BY: RC	
SHEET NO: S-101	JOB NO:	JOB #	REV: 