




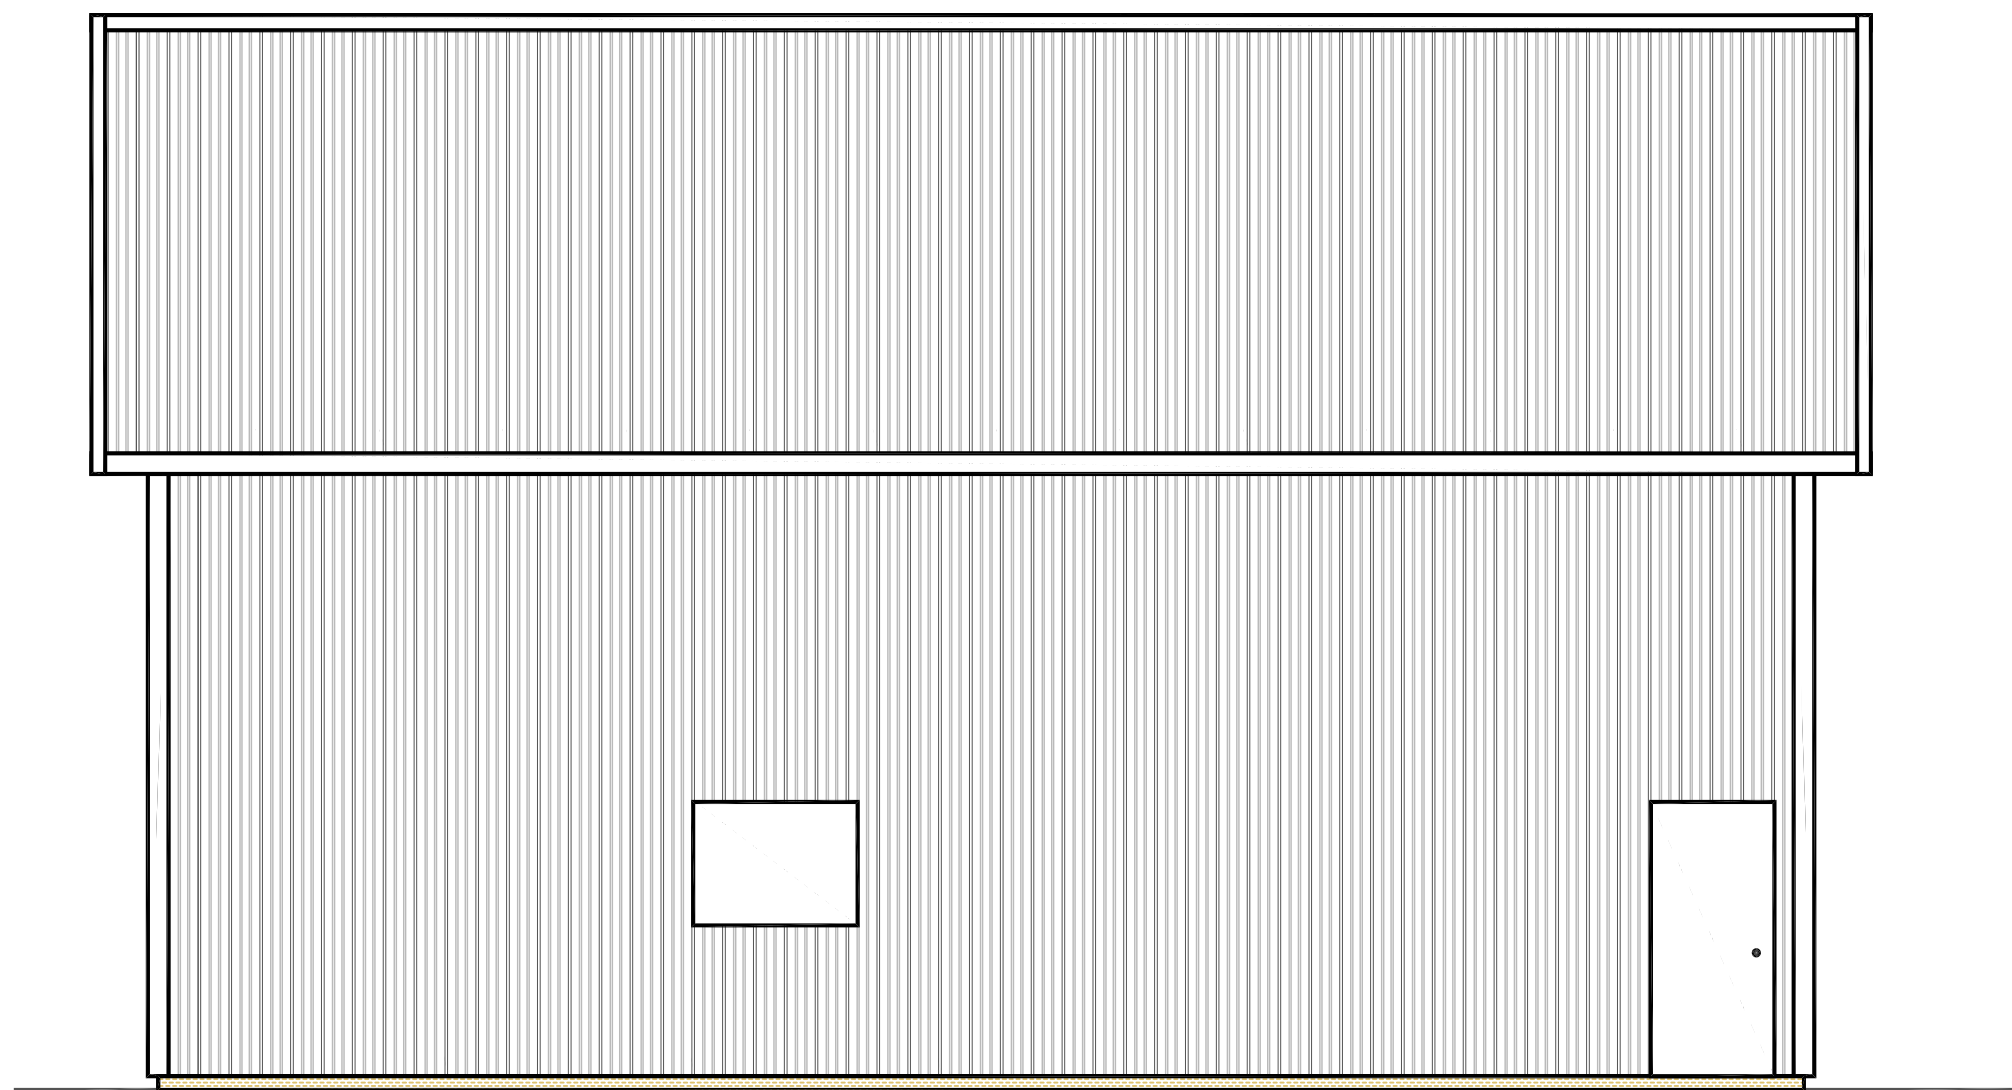


REAR EAVE VIEW

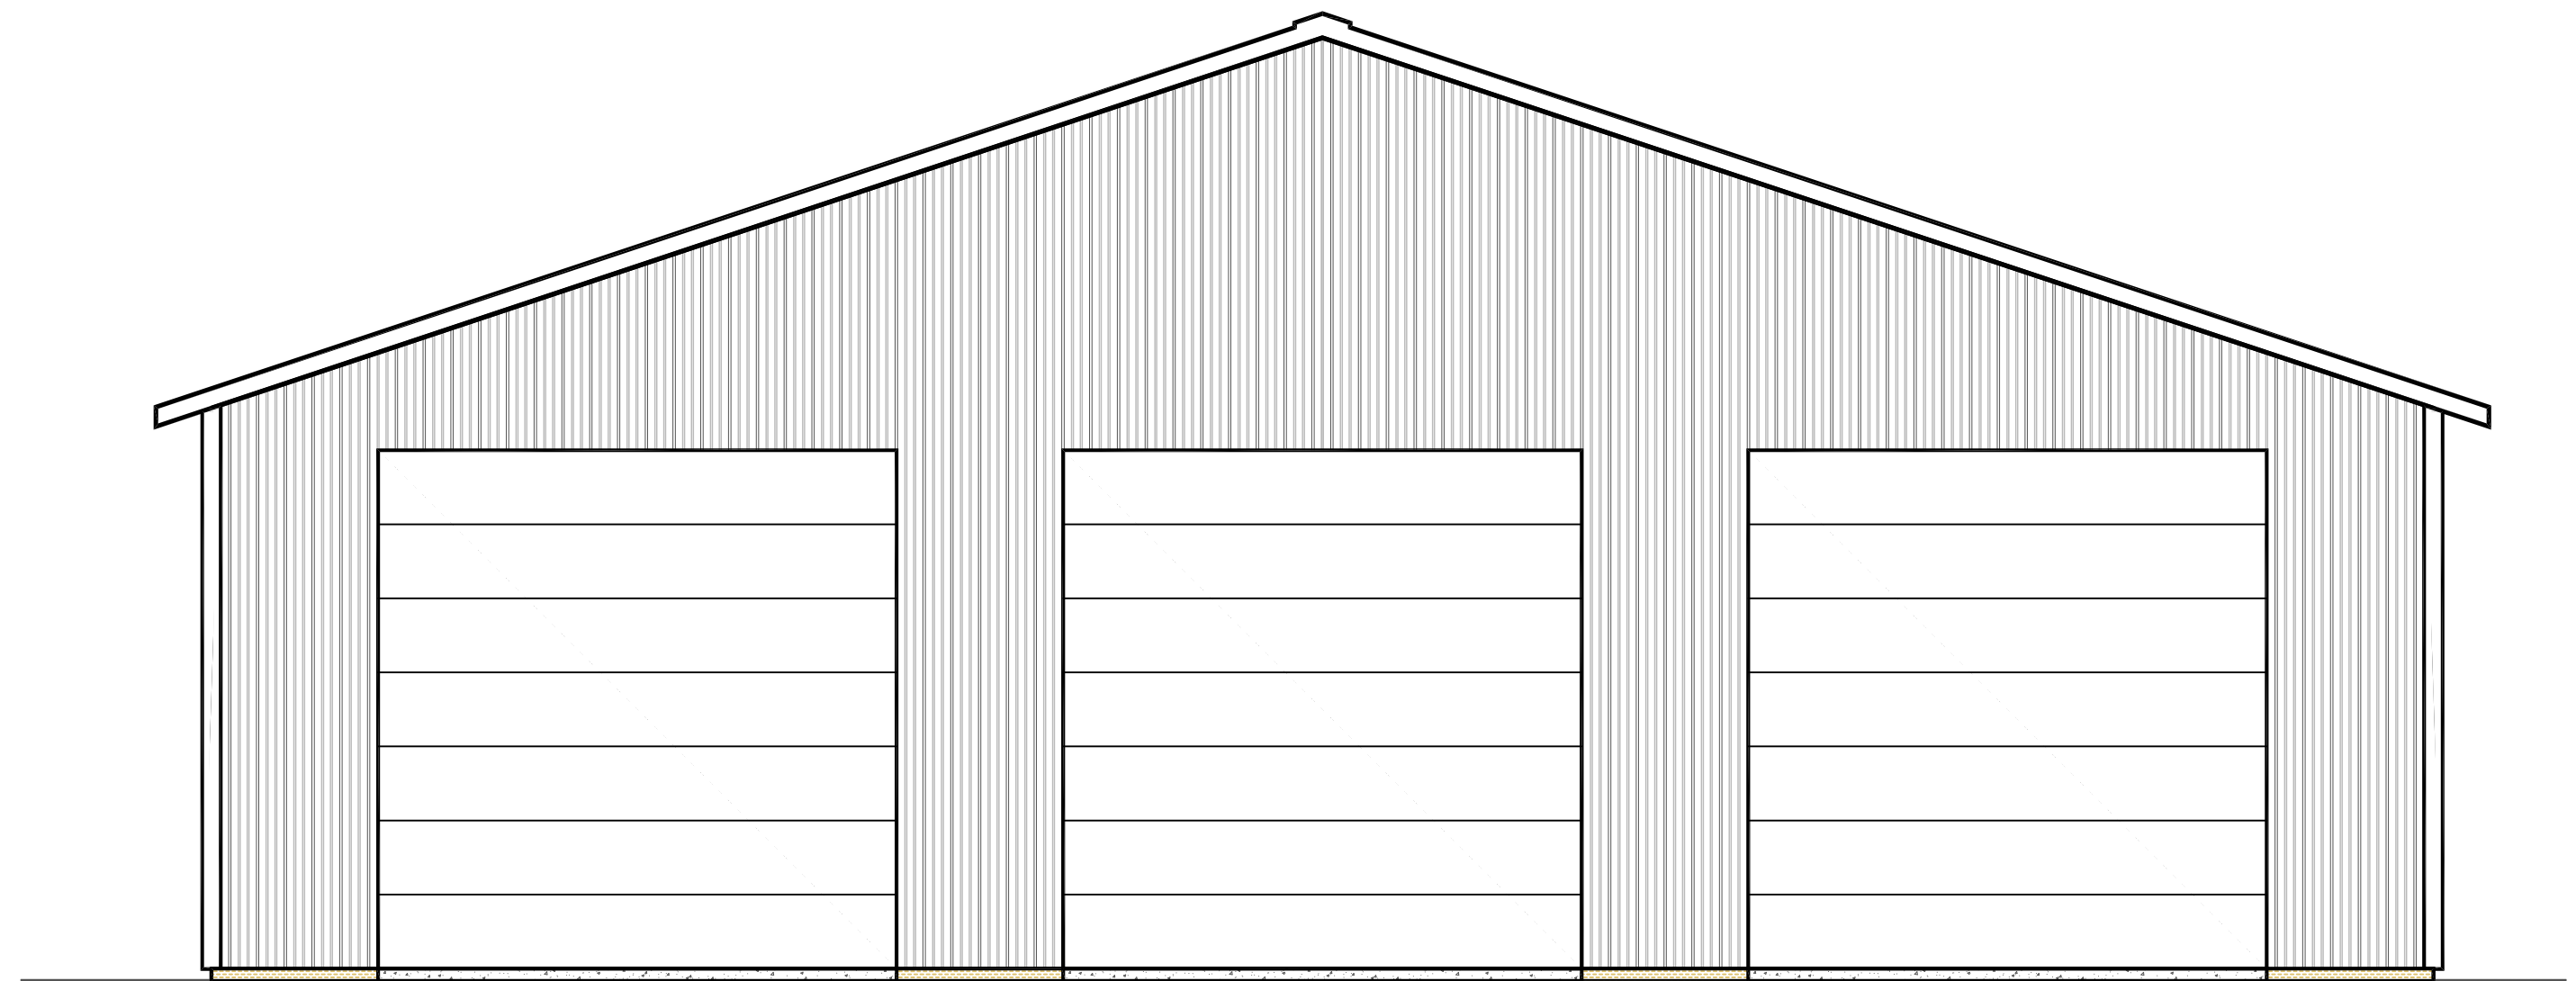

LEFT GABLE VIEW

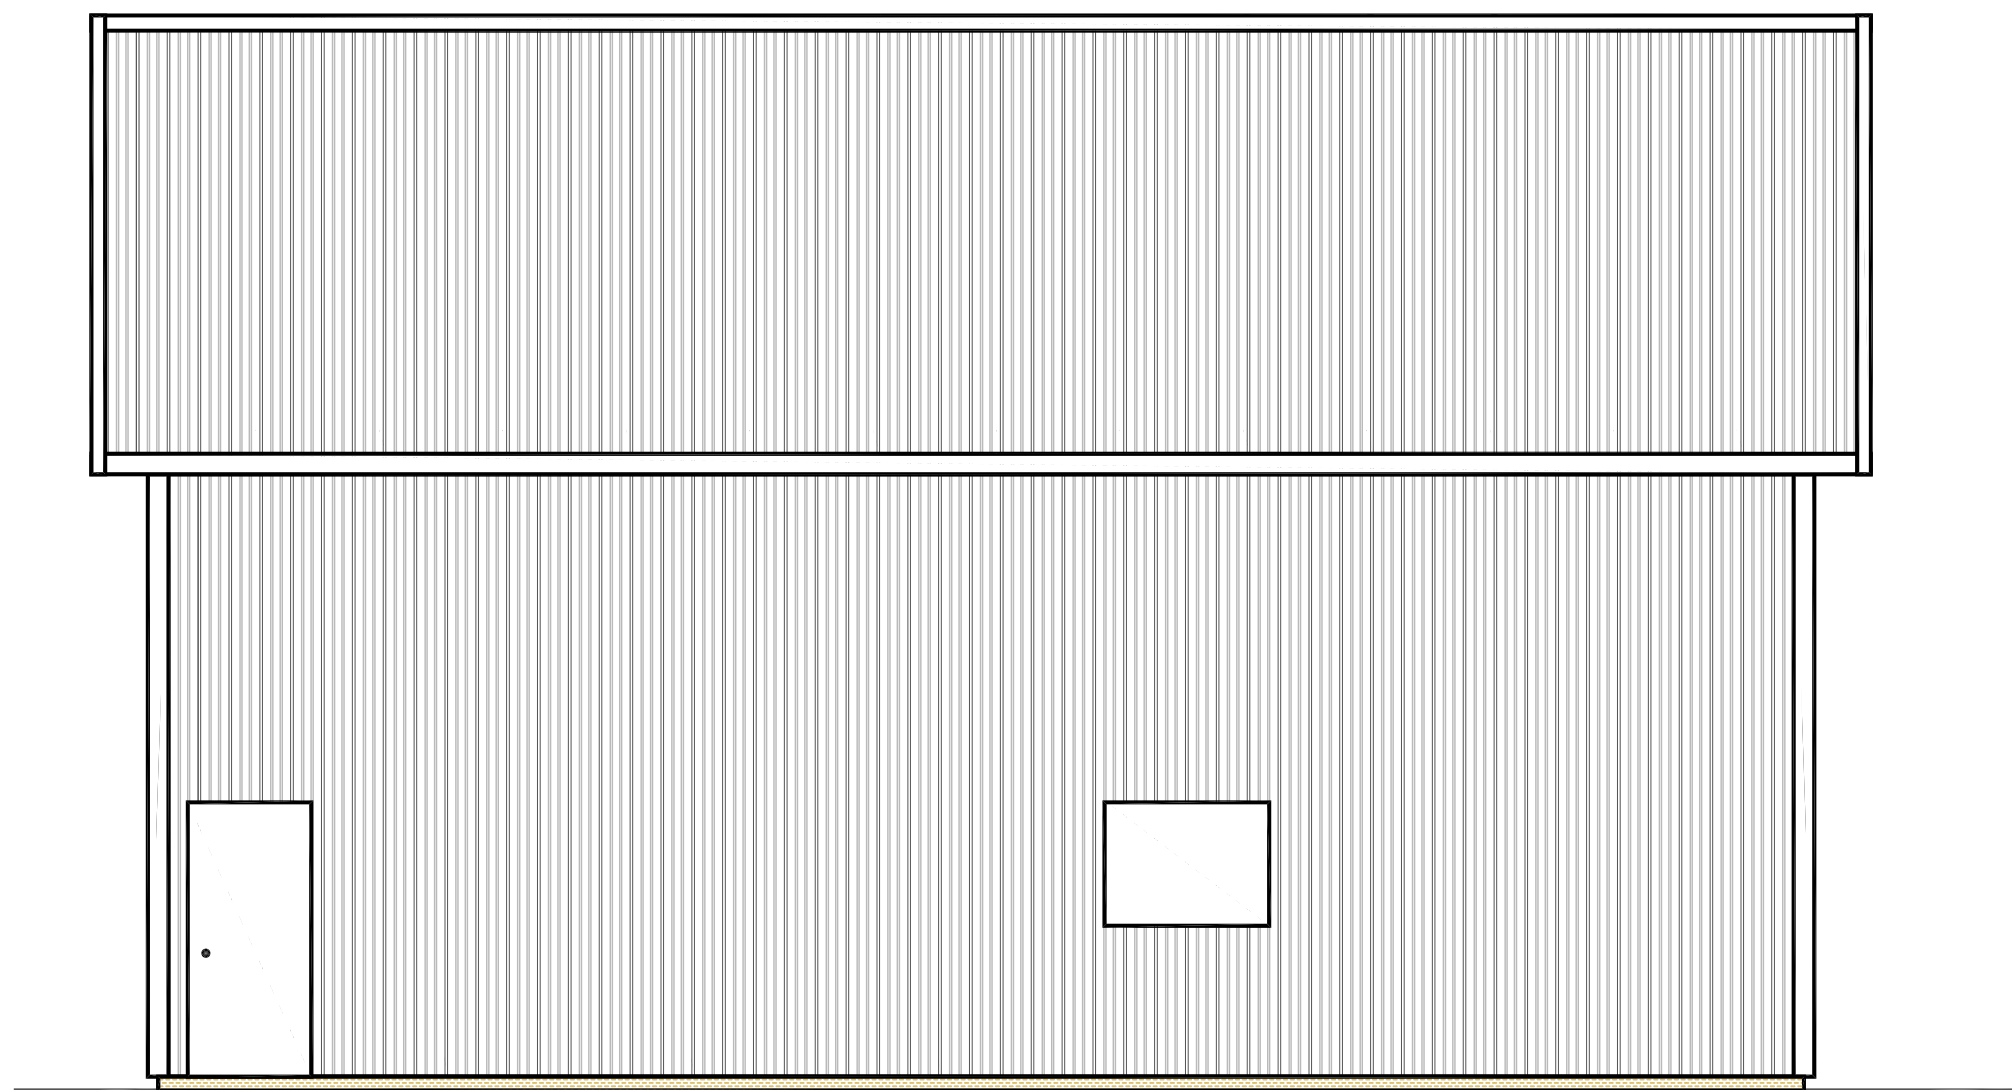

FRONT EAVE VIEW

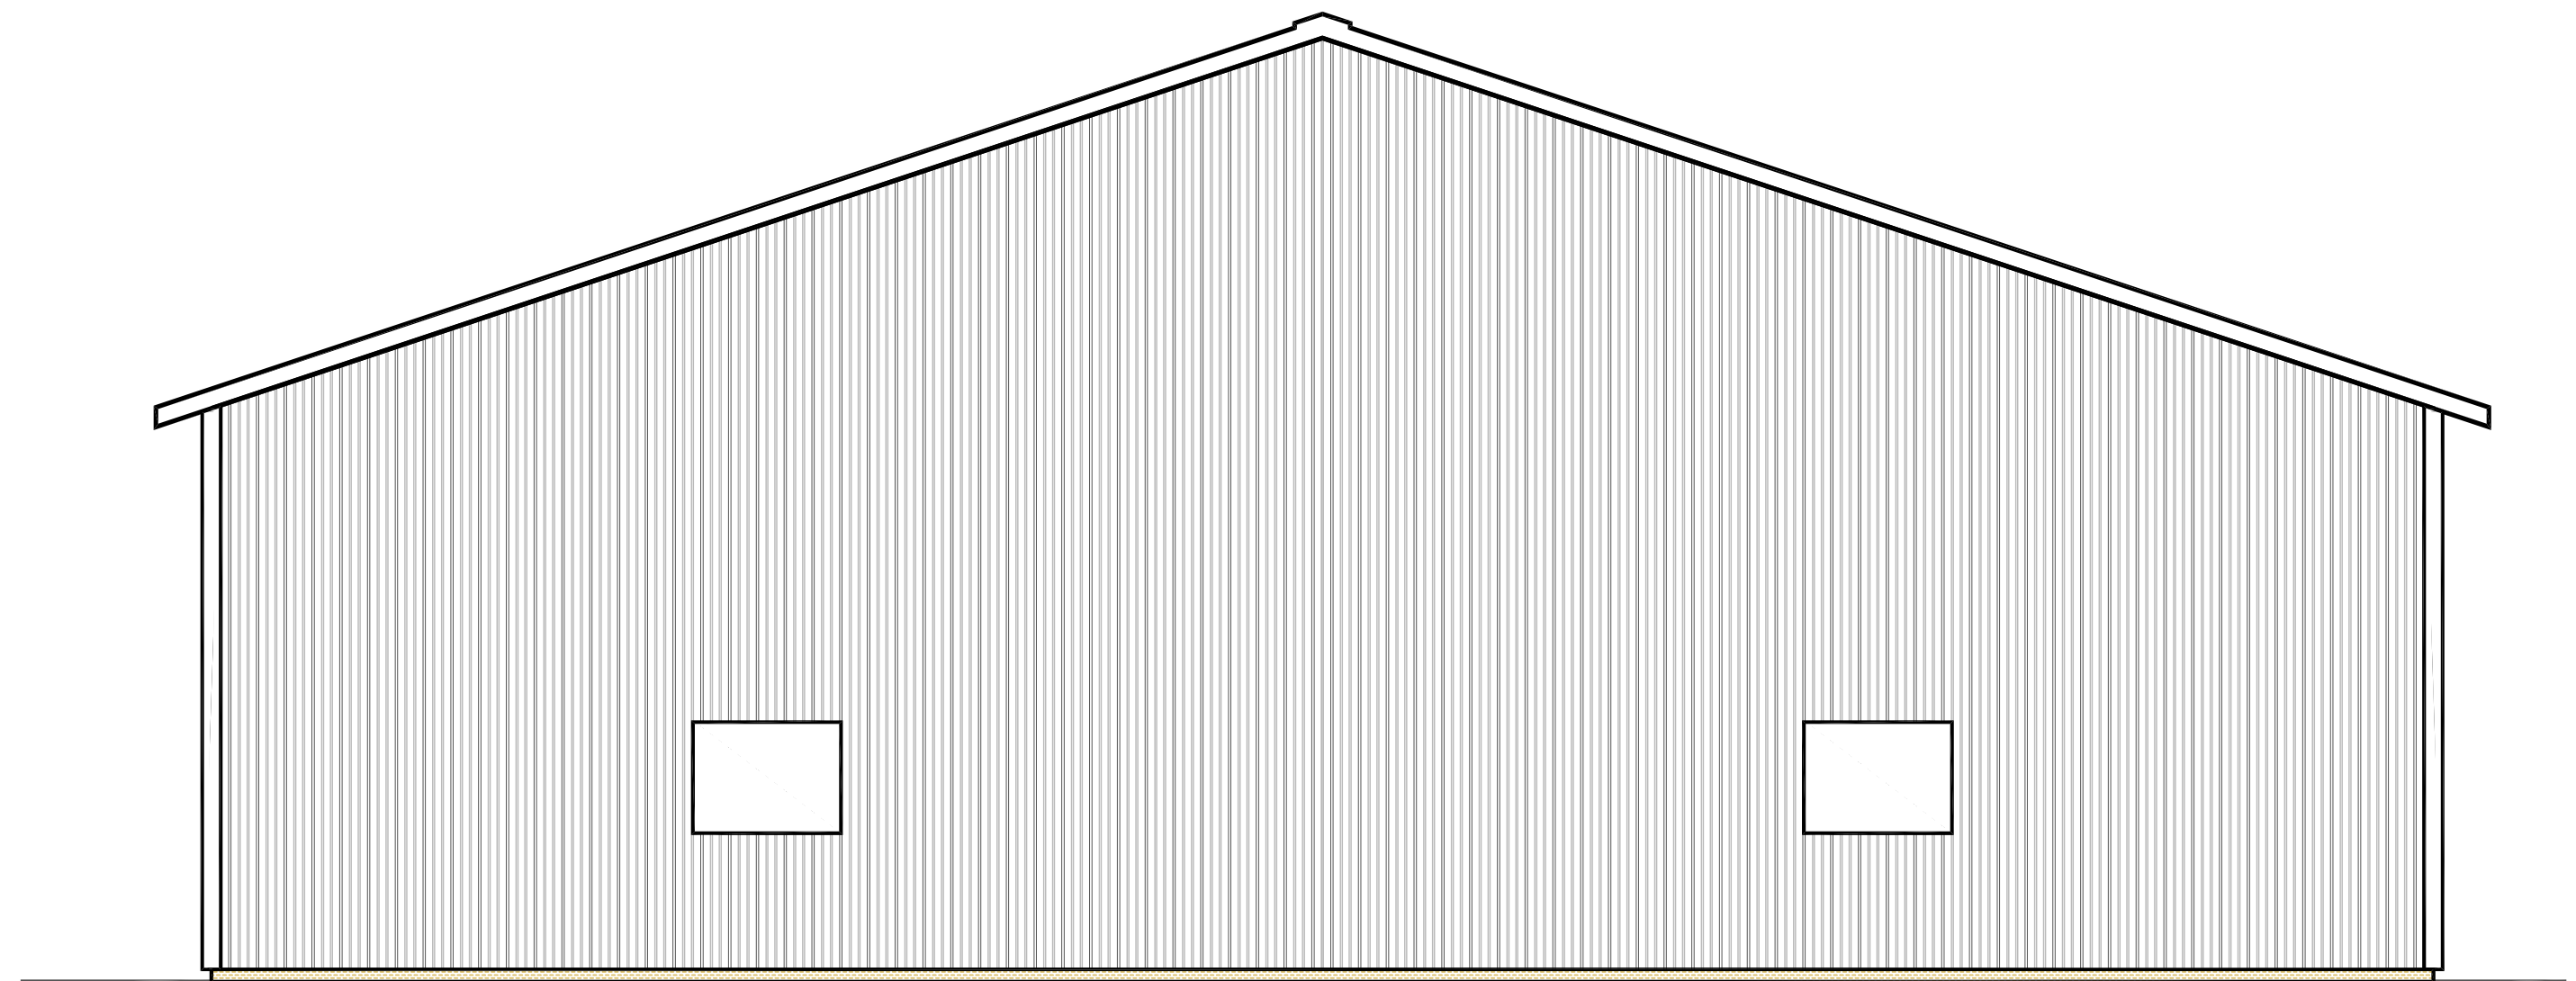

RIGHT GABLE VIEW

KIT # RBK-10
60'X40'X16' POLE BUILDING GARAGE

ELEVATION VIEWS

AE ALLIANCE
ENGINEERING
Specialists in Post Frame Engineering

aeOregon.com

CLIENT		OWNER / BUILDING LOCATION		
PARR LUMBER-ROCHESTER 19523 SARGENT RD SW ROCHESTER, WA 98579		OWNER NAME OWNER ADDRESS CITY, STATE, ZIP CODE		
DATE:	MONTH, DAY, YEAR	PLOT @:	48	DRAWN BY: RC
SHEET NO:	S-101	JOB NO:	JOB #	REV: